

Anschlussplan

Connection diagram

Esquemade conexiones

Schémade connexion


Схема соединений

接线图

7 223 17 – GSZ8-280PE / 120V 60Hz

7 223 19 – GSZ8-280PEL / 120V 60Hz

7 223 20 – GSZ8-90PEL / 120V 60Hz

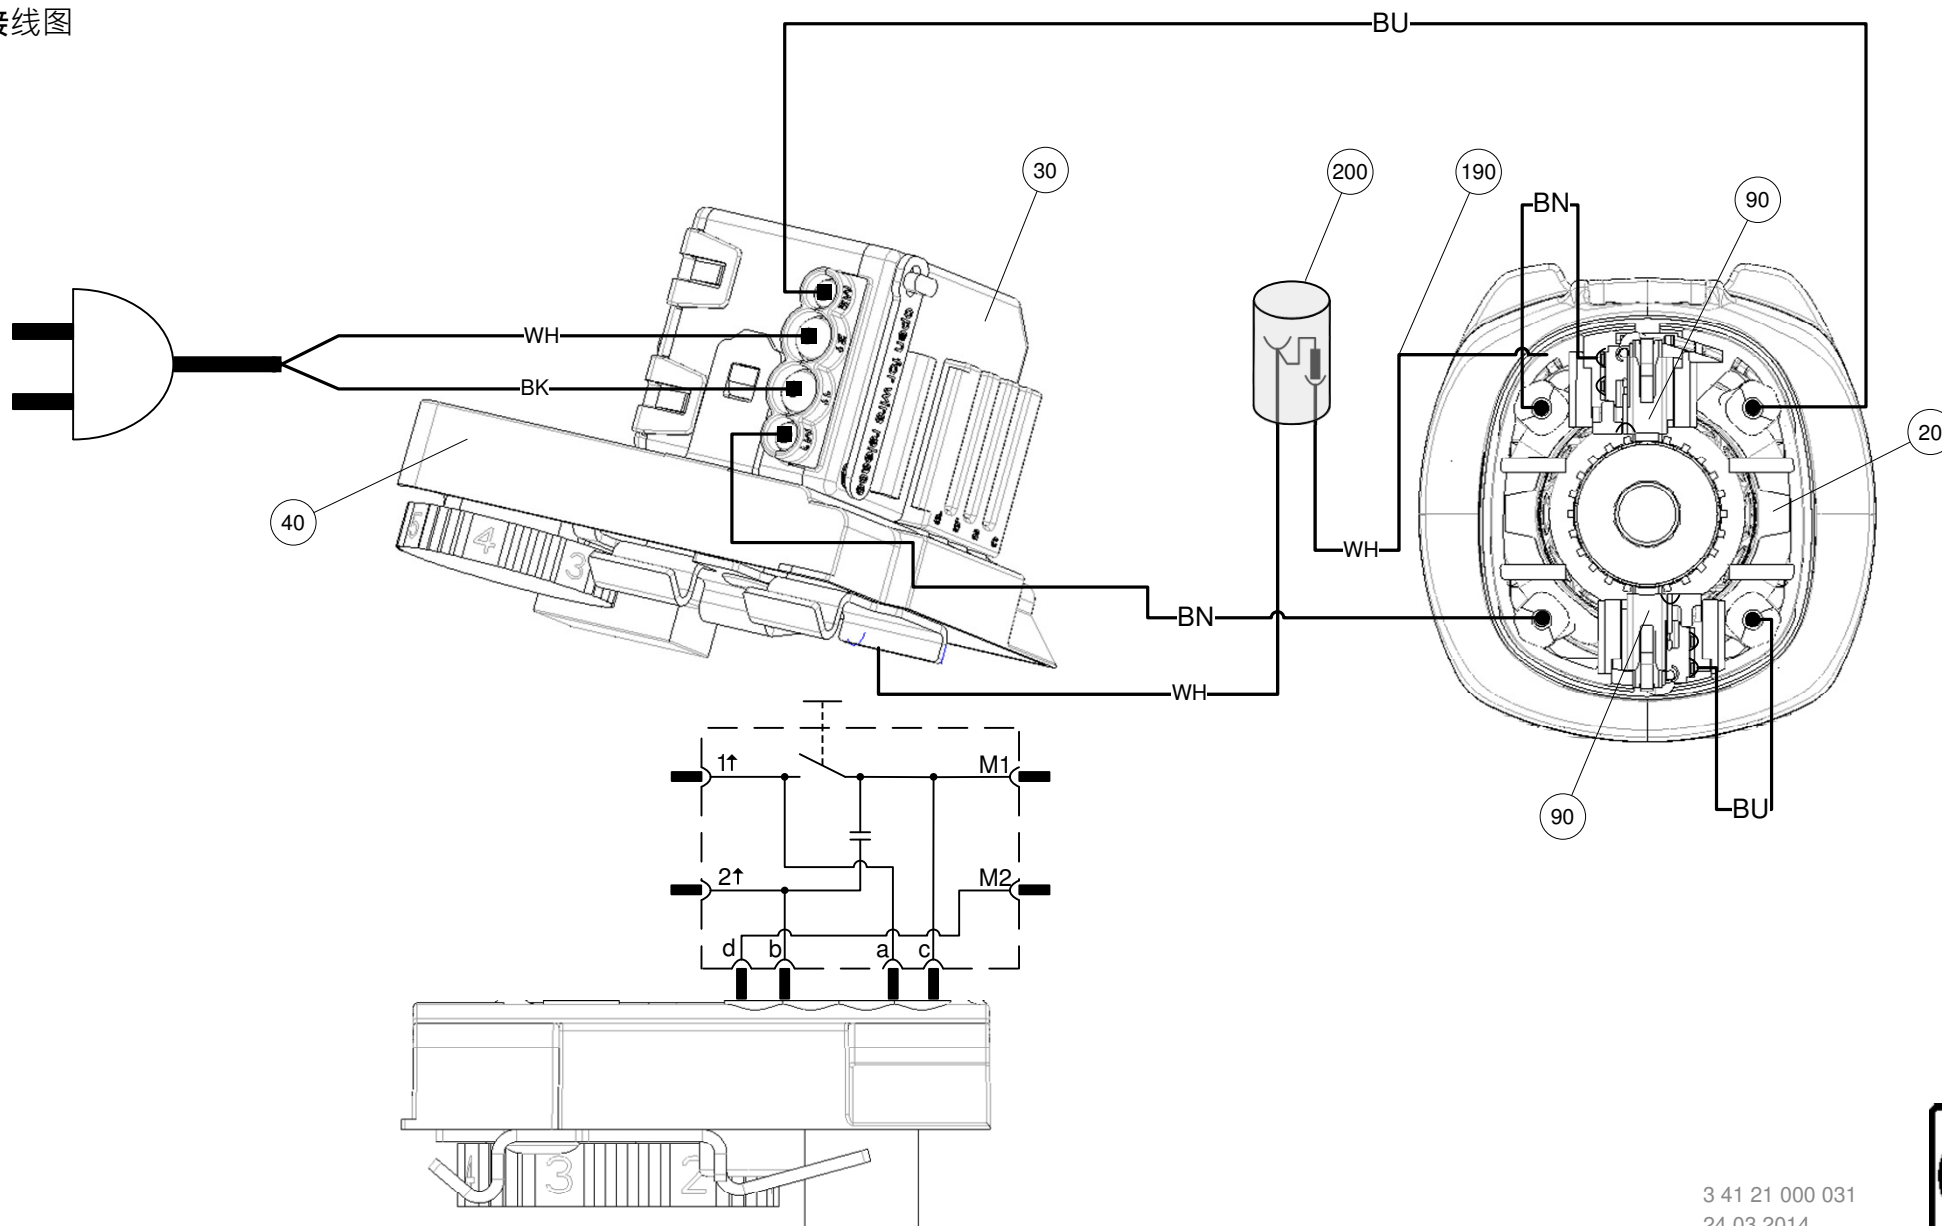

3 41 21 000 031
24.03.2014

