

Anschlussplan

Connection diagram


Esquema conexiones

Schéma connexion

Схема соединений

接线图

7 270 69 – KBE50-2M / 110V 50Hz

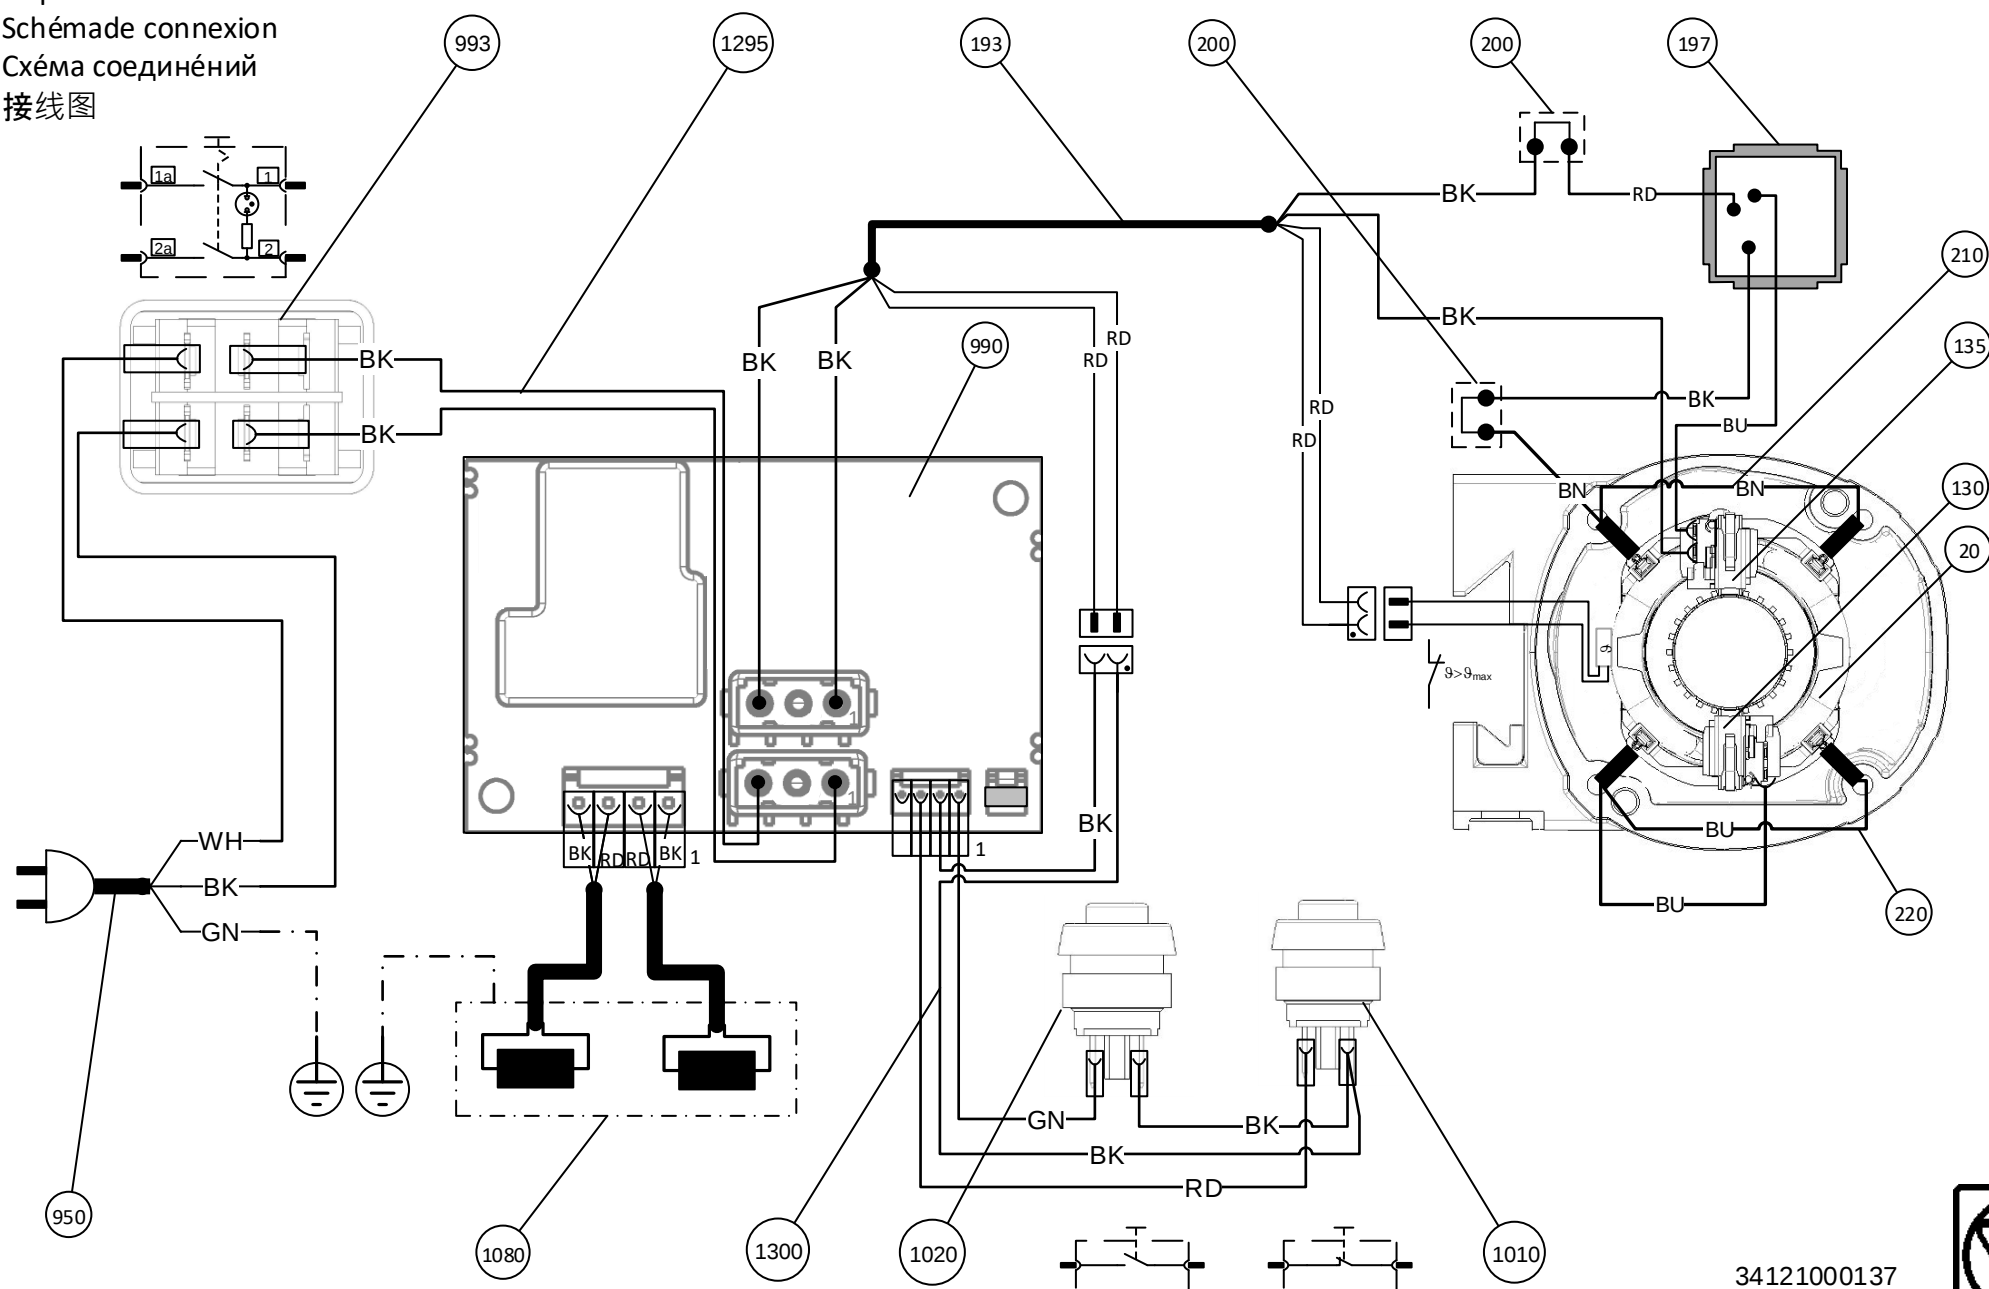

34121000137
18.03.2013

