

Anschlussplan

Connection diagram

Esquemade conexiones


Schéma connexion

Схема соединений

接线图

7 270 53 – KBU35Q / 220V – 230V 50/60Hz
7 270 54 – KBU35QW / 220V – 230V 50/60Hz
7 270 55 – KBU35MQ / 220V – 230V 50/60Hz
7 270 56 – KBU35MQW / 220V – 230V 50/60Hz

7 270 84 – KBU35Q / 220V – 230V 50/60Hz
7 270 85 – KBU35QW / 220V – 230V 50/60Hz
7 270 86 – KBU35MQ / 220V – 230V 50/60Hz
7 270 87 – KBU35MQW / 220V – 230V 50/60Hz

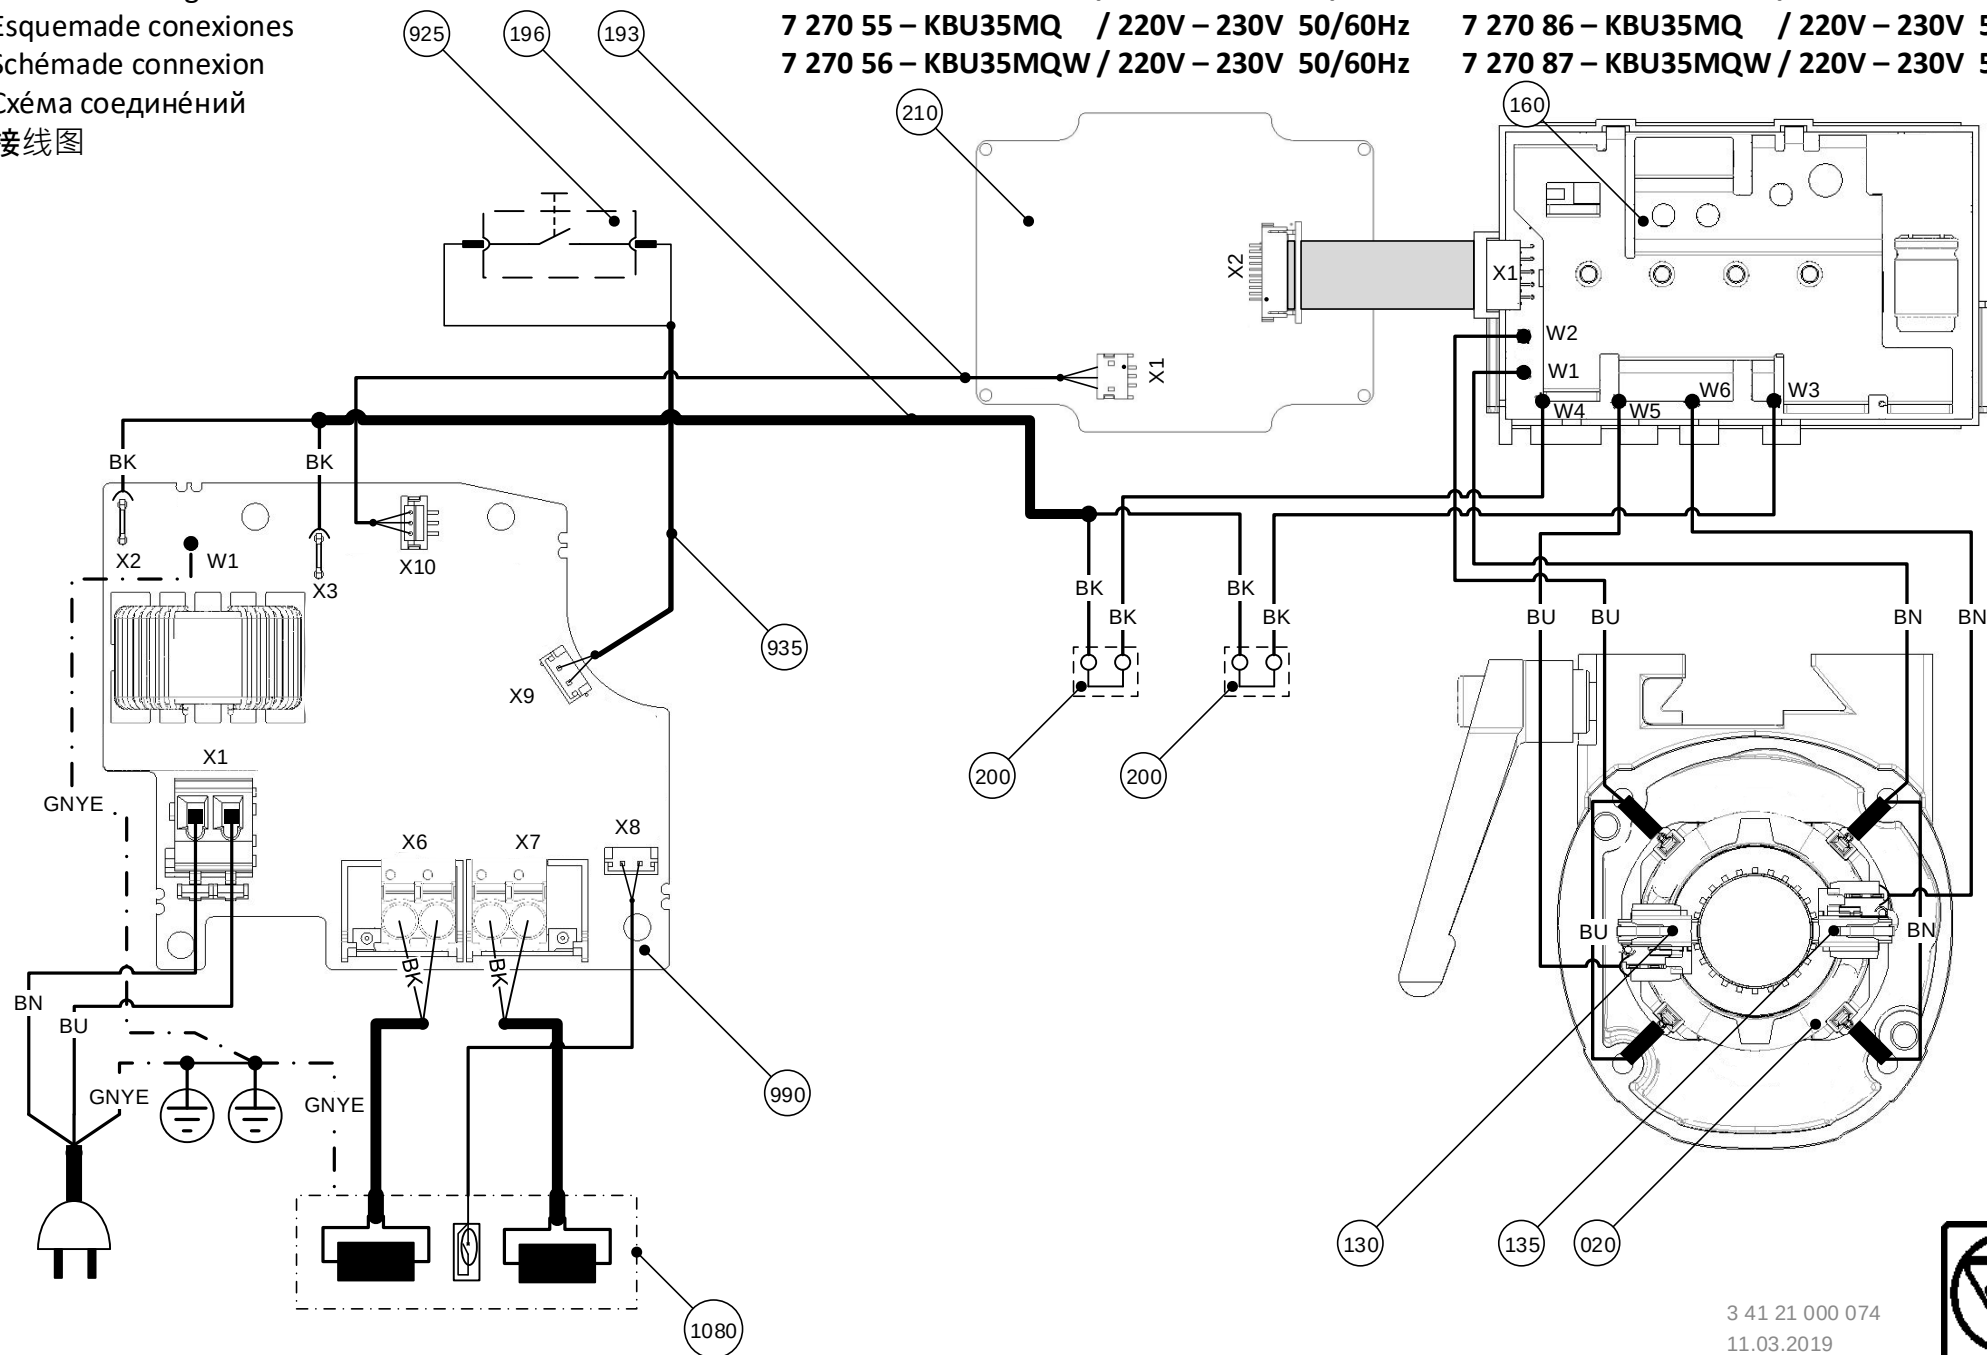

3 41 21 000 074
11.03.2019

