

Anschlussplan


Connection diagram

Esquema de conexiones

Schéma connexion

Схэма соединэний

接线图

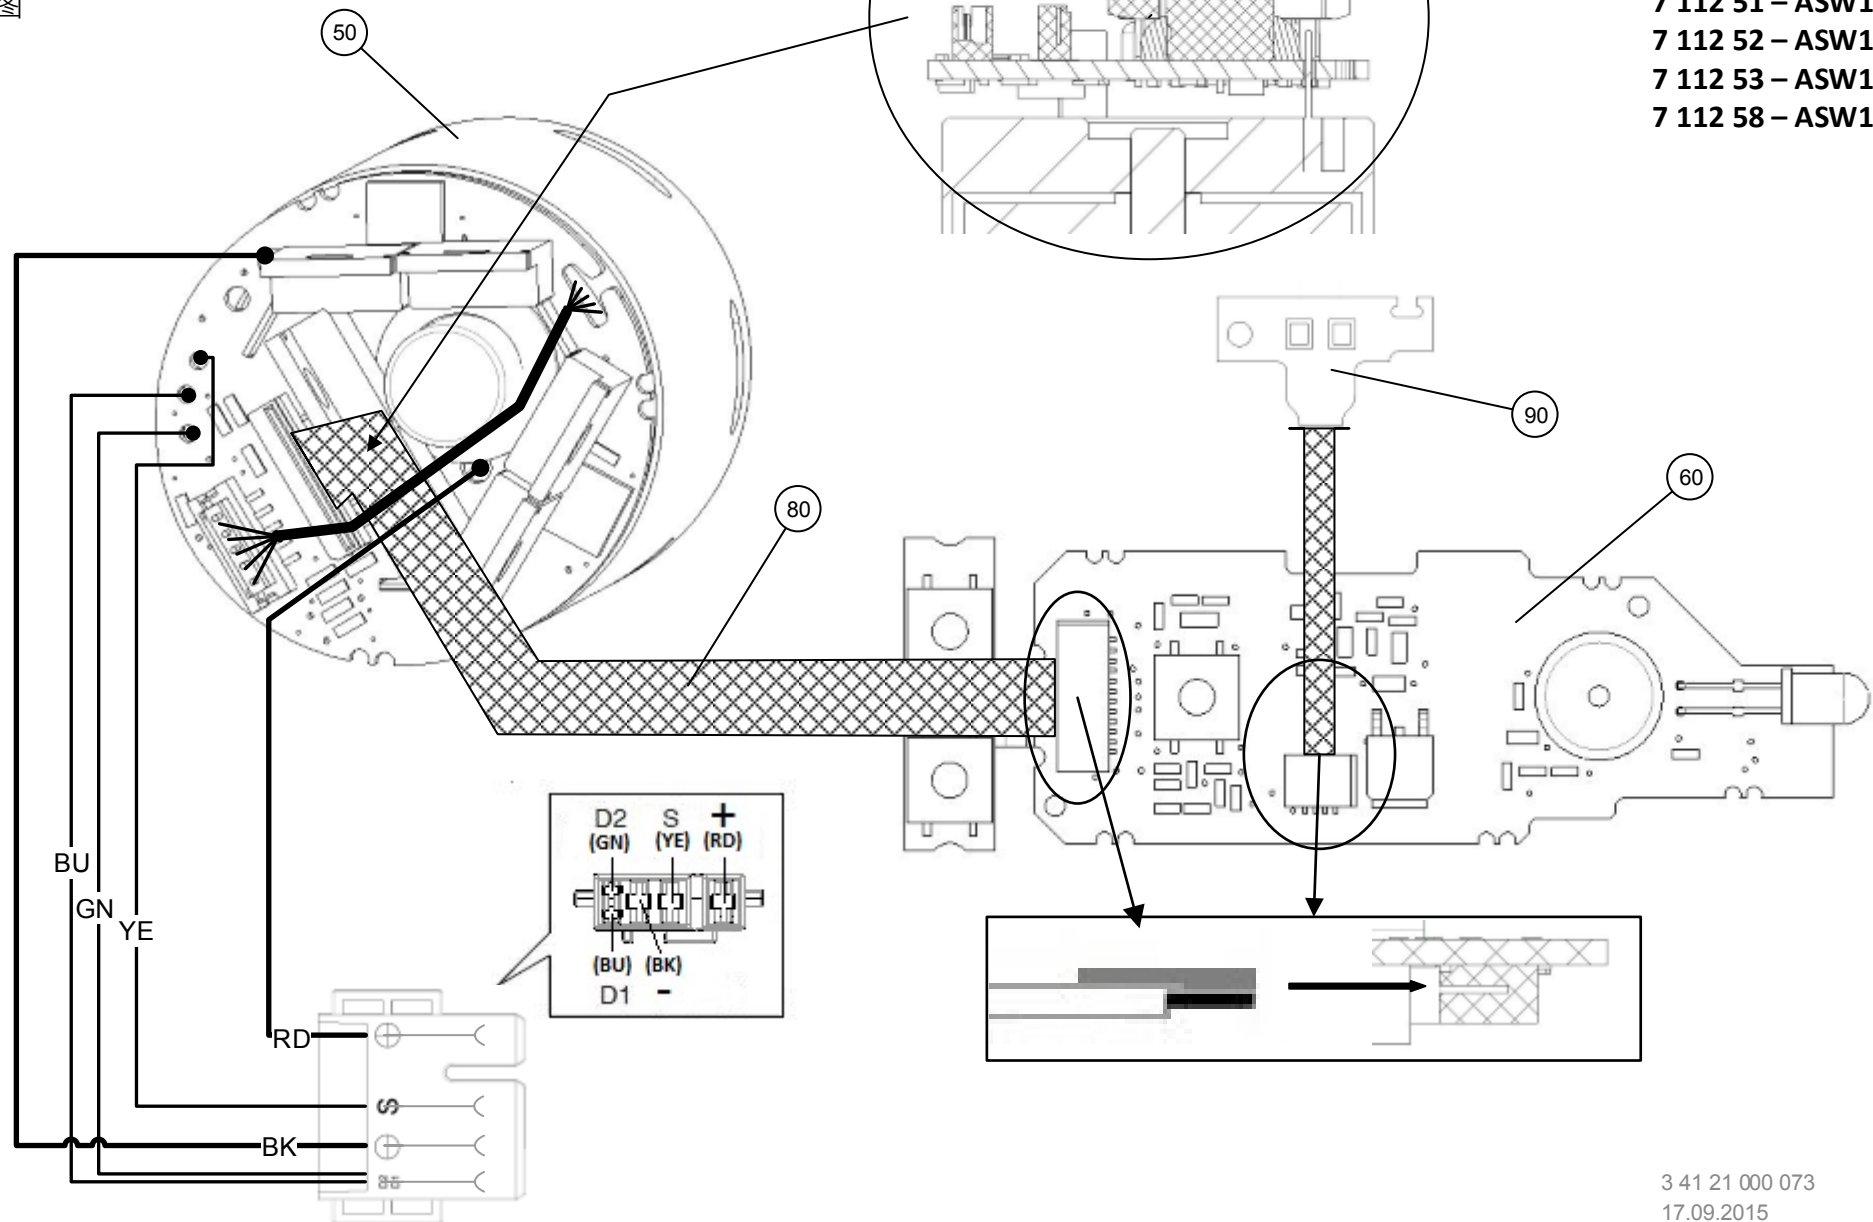

- 7 112 40 – ASW10 /ASW14 10,8V/14,4V
- 7 112 41 – ASW10 /10,8V
- 7 112 42 – ASW10 /ASW14 10,8V/14,4V
- 7 112 45 – ASW14 /14,4V
- 7 112 50 – ASW14 /14,4V
- 7 112 51 – ASW14 /14,4V
- 7 112 52 – ASW14 /14,4V
- 7 112 53 – ASW14 /14,4V
- 7 112 58 – ASW14 /14,4V

