

Anschlussplan

Connection diagram

Esquema de conexiones


Schéma connexion

Схема соединений

接线图

7 273 23 – KBC36 MAGFORCE / 220V – 230V 50/60Hz

7 273 23 – KBC36 MAGFORCE / 110V 50/60Hz

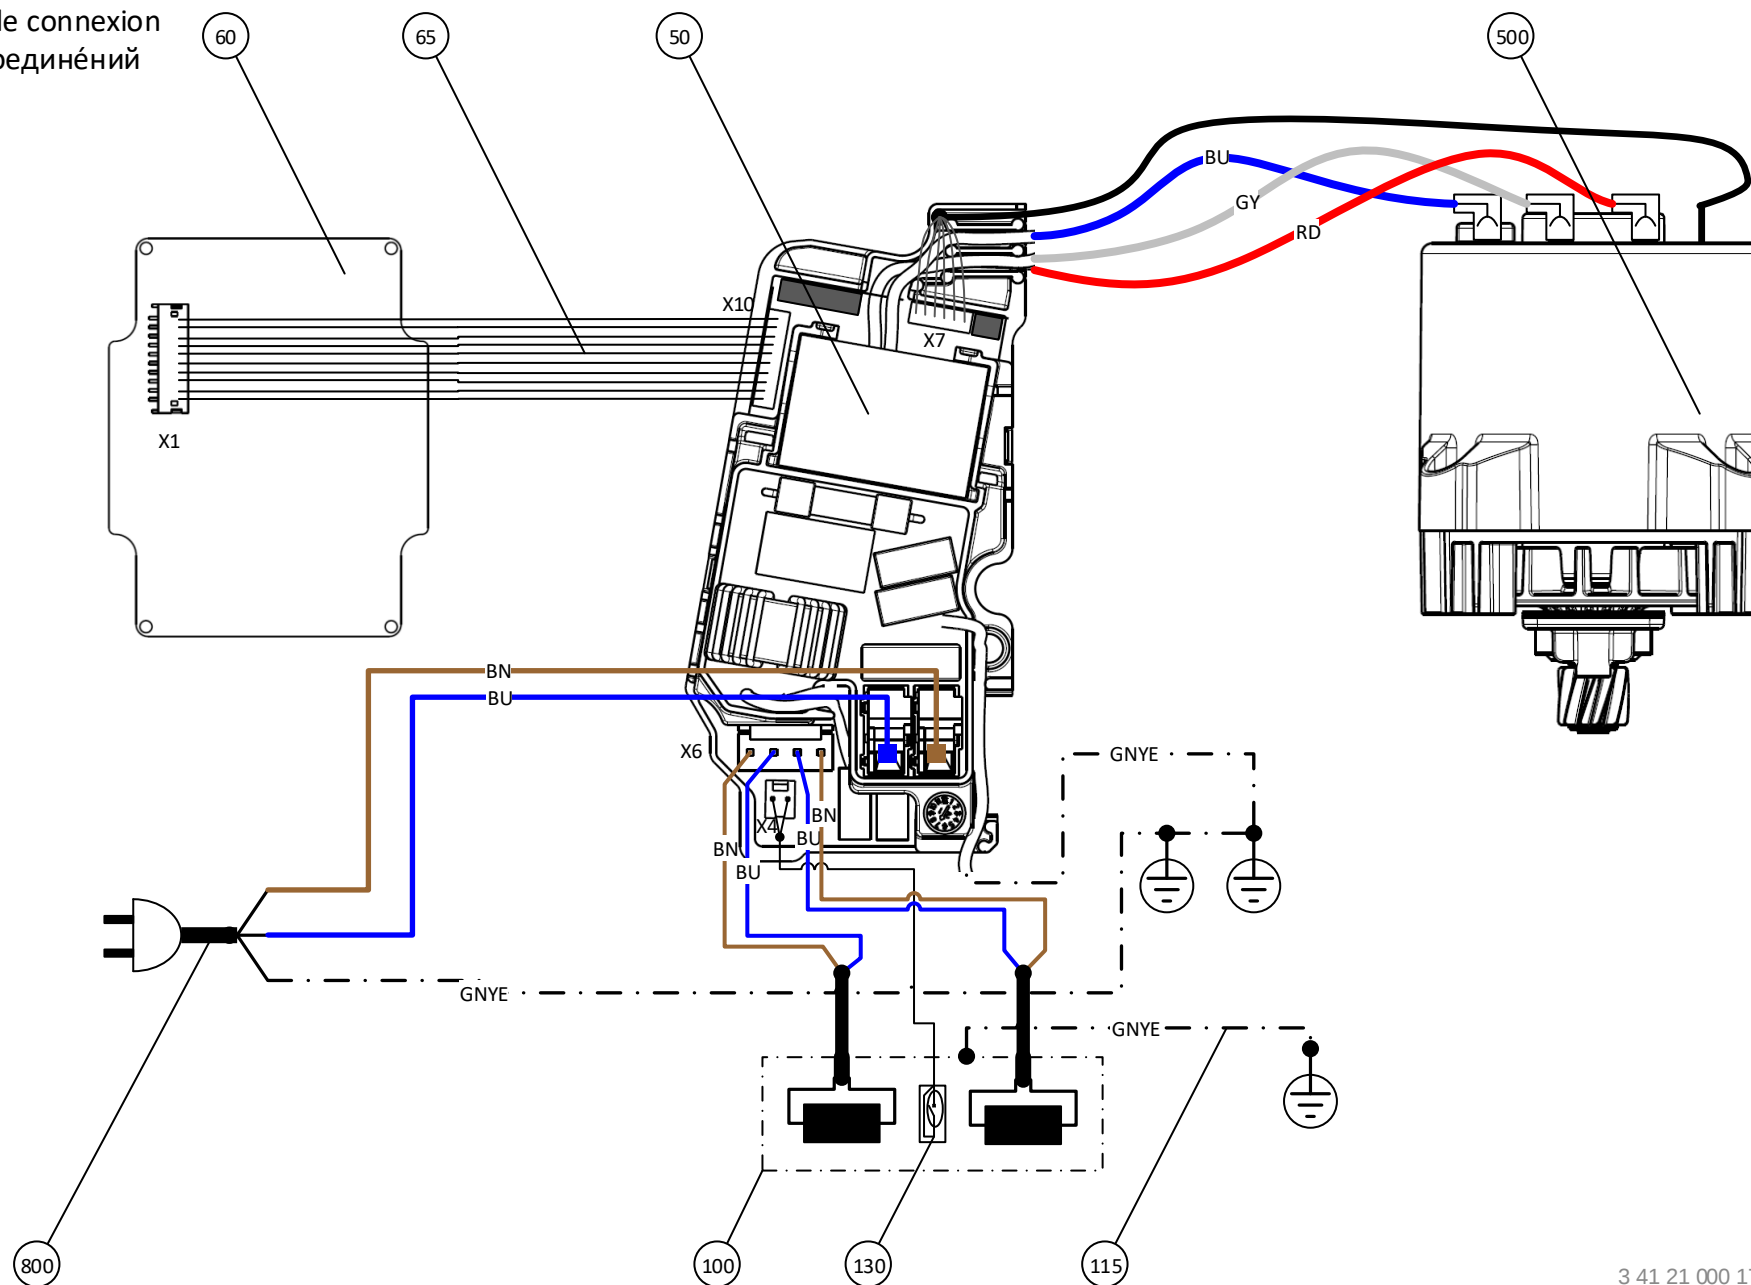

3 41 21 000 173
21.09.2022

