

Anschlussplan

Connection diagram

Esquemade conexiones

Schéma connexion


Схема соединений

接线图

7 270 40 – KBM50U / 120V 60Hz

7 270 41 – KBM50Q / 120V 60Hz

7 270 43 – KBM65U / 120V 60Hz

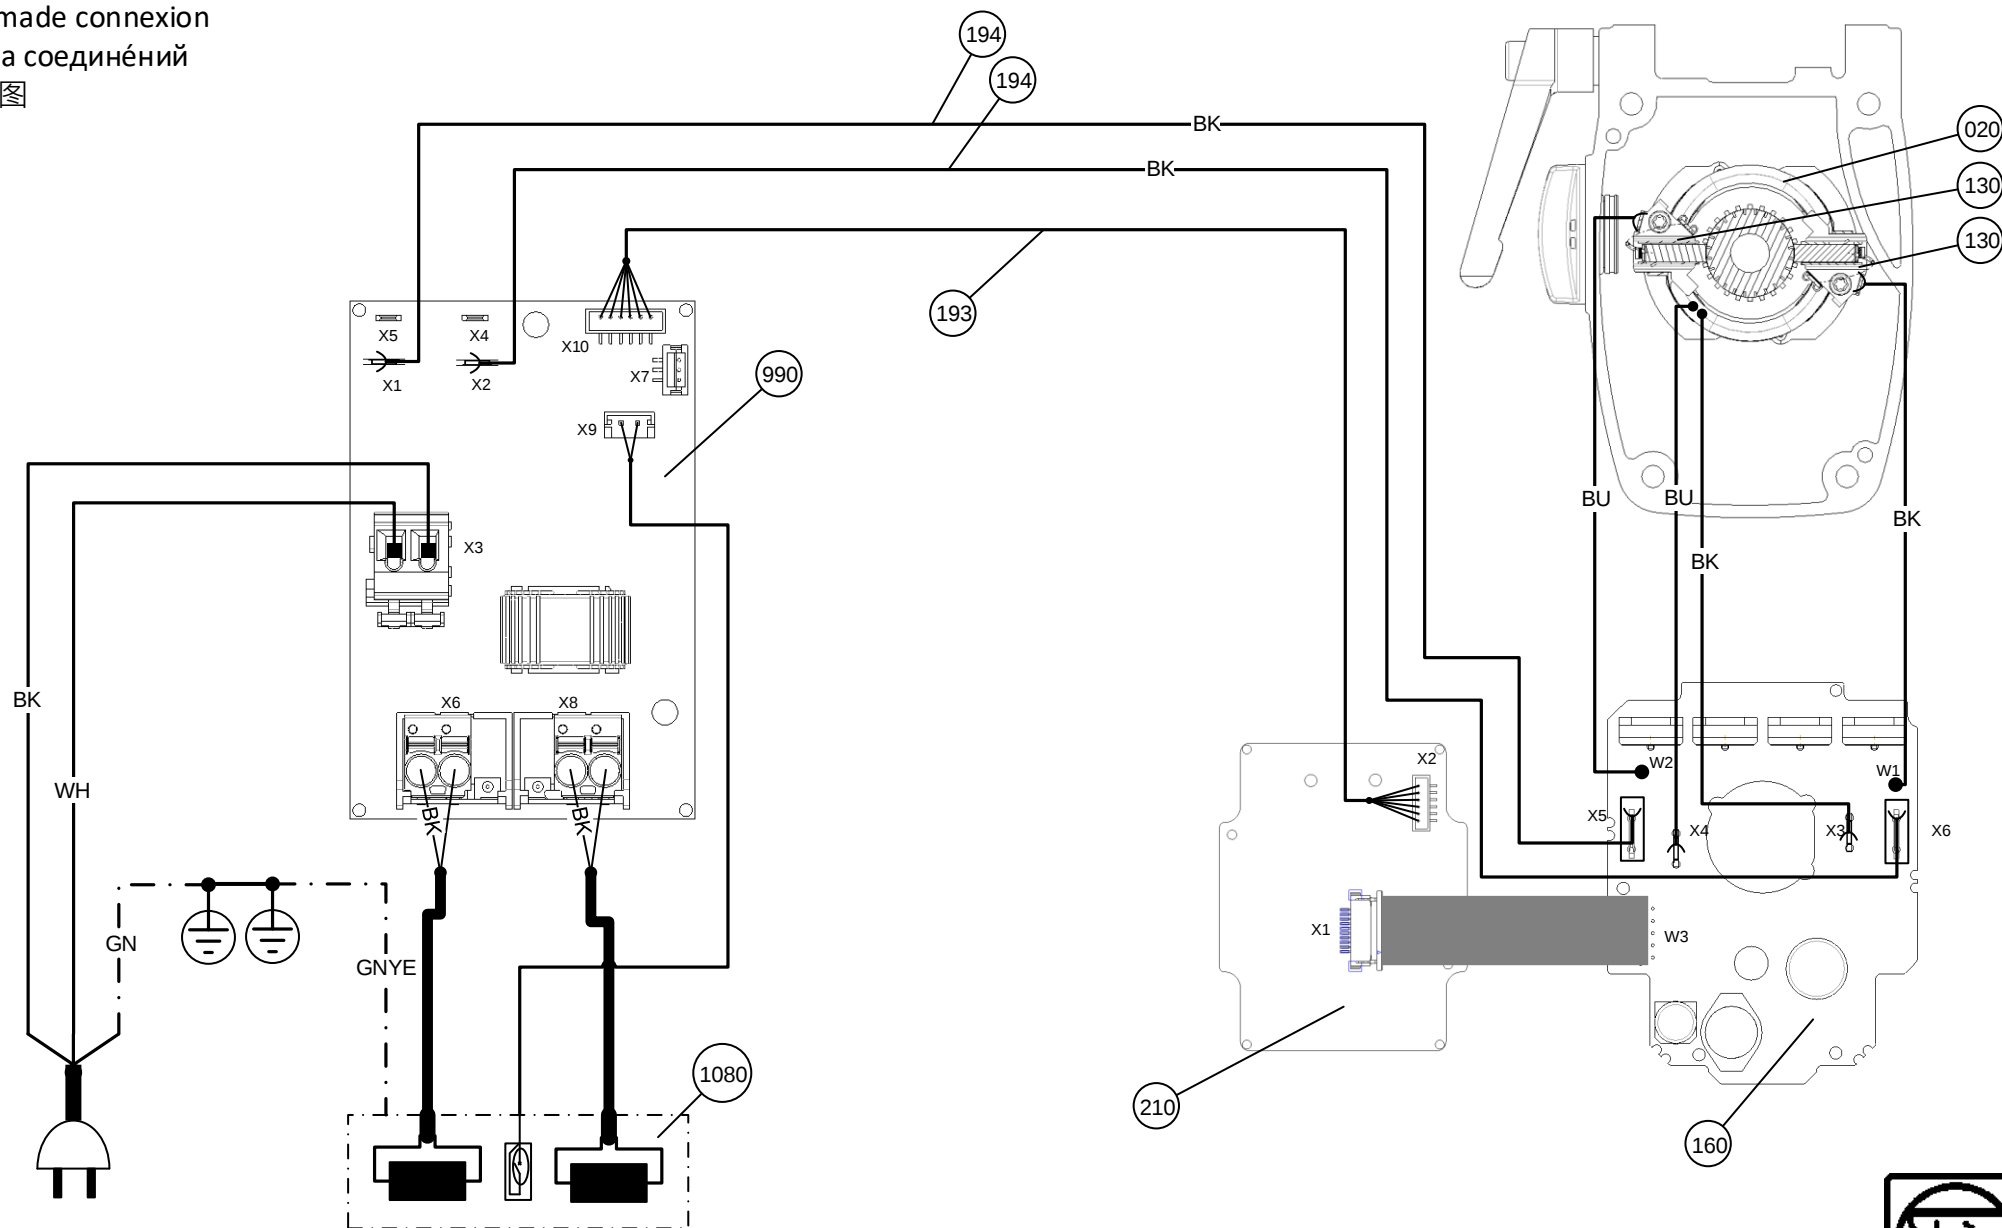

3 41 21 000 002
27.02.2019

