

Anschlussplan

Connection diagram


Esquemade conexiones

Schéma connexion

Схема соединений

接线图

7 270 57 – KBU35-2Q / 220V – 230V 50/60Hz 7 270 88 – KBU35-2Q / 220V – 230V 50/60Hz
7 270 58 – KBU35-2QW / 220V – 230V 50/60Hz 7 270 89 – KBU35-2QW / 220V – 230V 50/60Hz
7 270 58 – KBU35-2QW / 110V – 120V 50/60Hz 7 270 89 – KBU35-2QW / 110V – 120V 50/60Hz

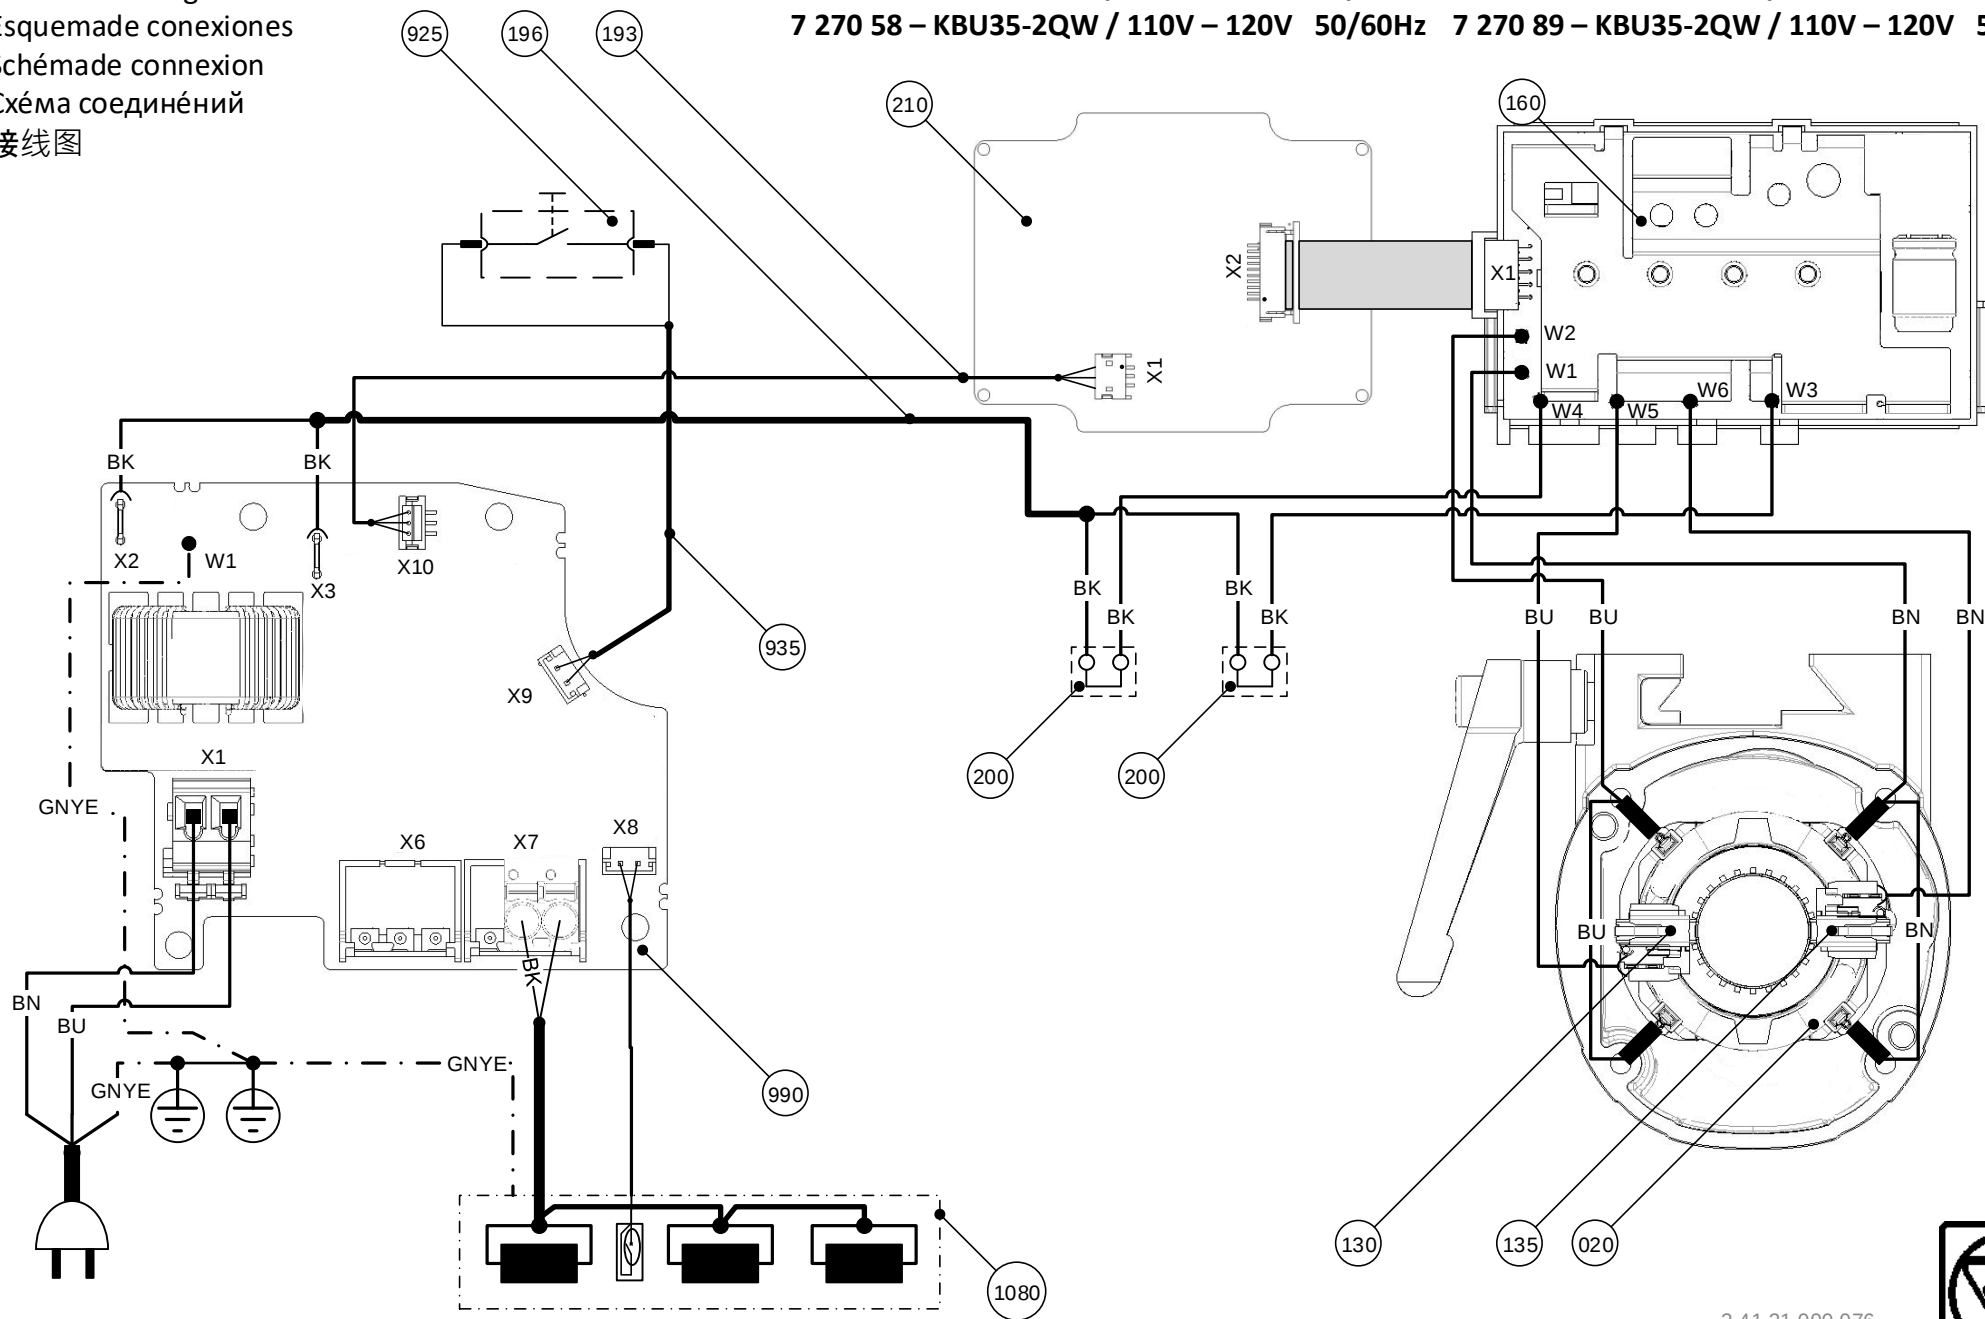

3 41 21 000 076
11.03.2019

