

Anschlussplan

Connection diagram

Esquemade conexiones

Schéma connexion

Схема соединений


接线图

7 270 71 – KBU35PQ / 110V 50Hz

7 270 71 – KBU35PQ / 220V – 230V 50/60Hz

7 270 72 – KBU35PQW / 110V 50Hz

7 270 72 – KBU35PQW / 220V – 230V 50/60Hz

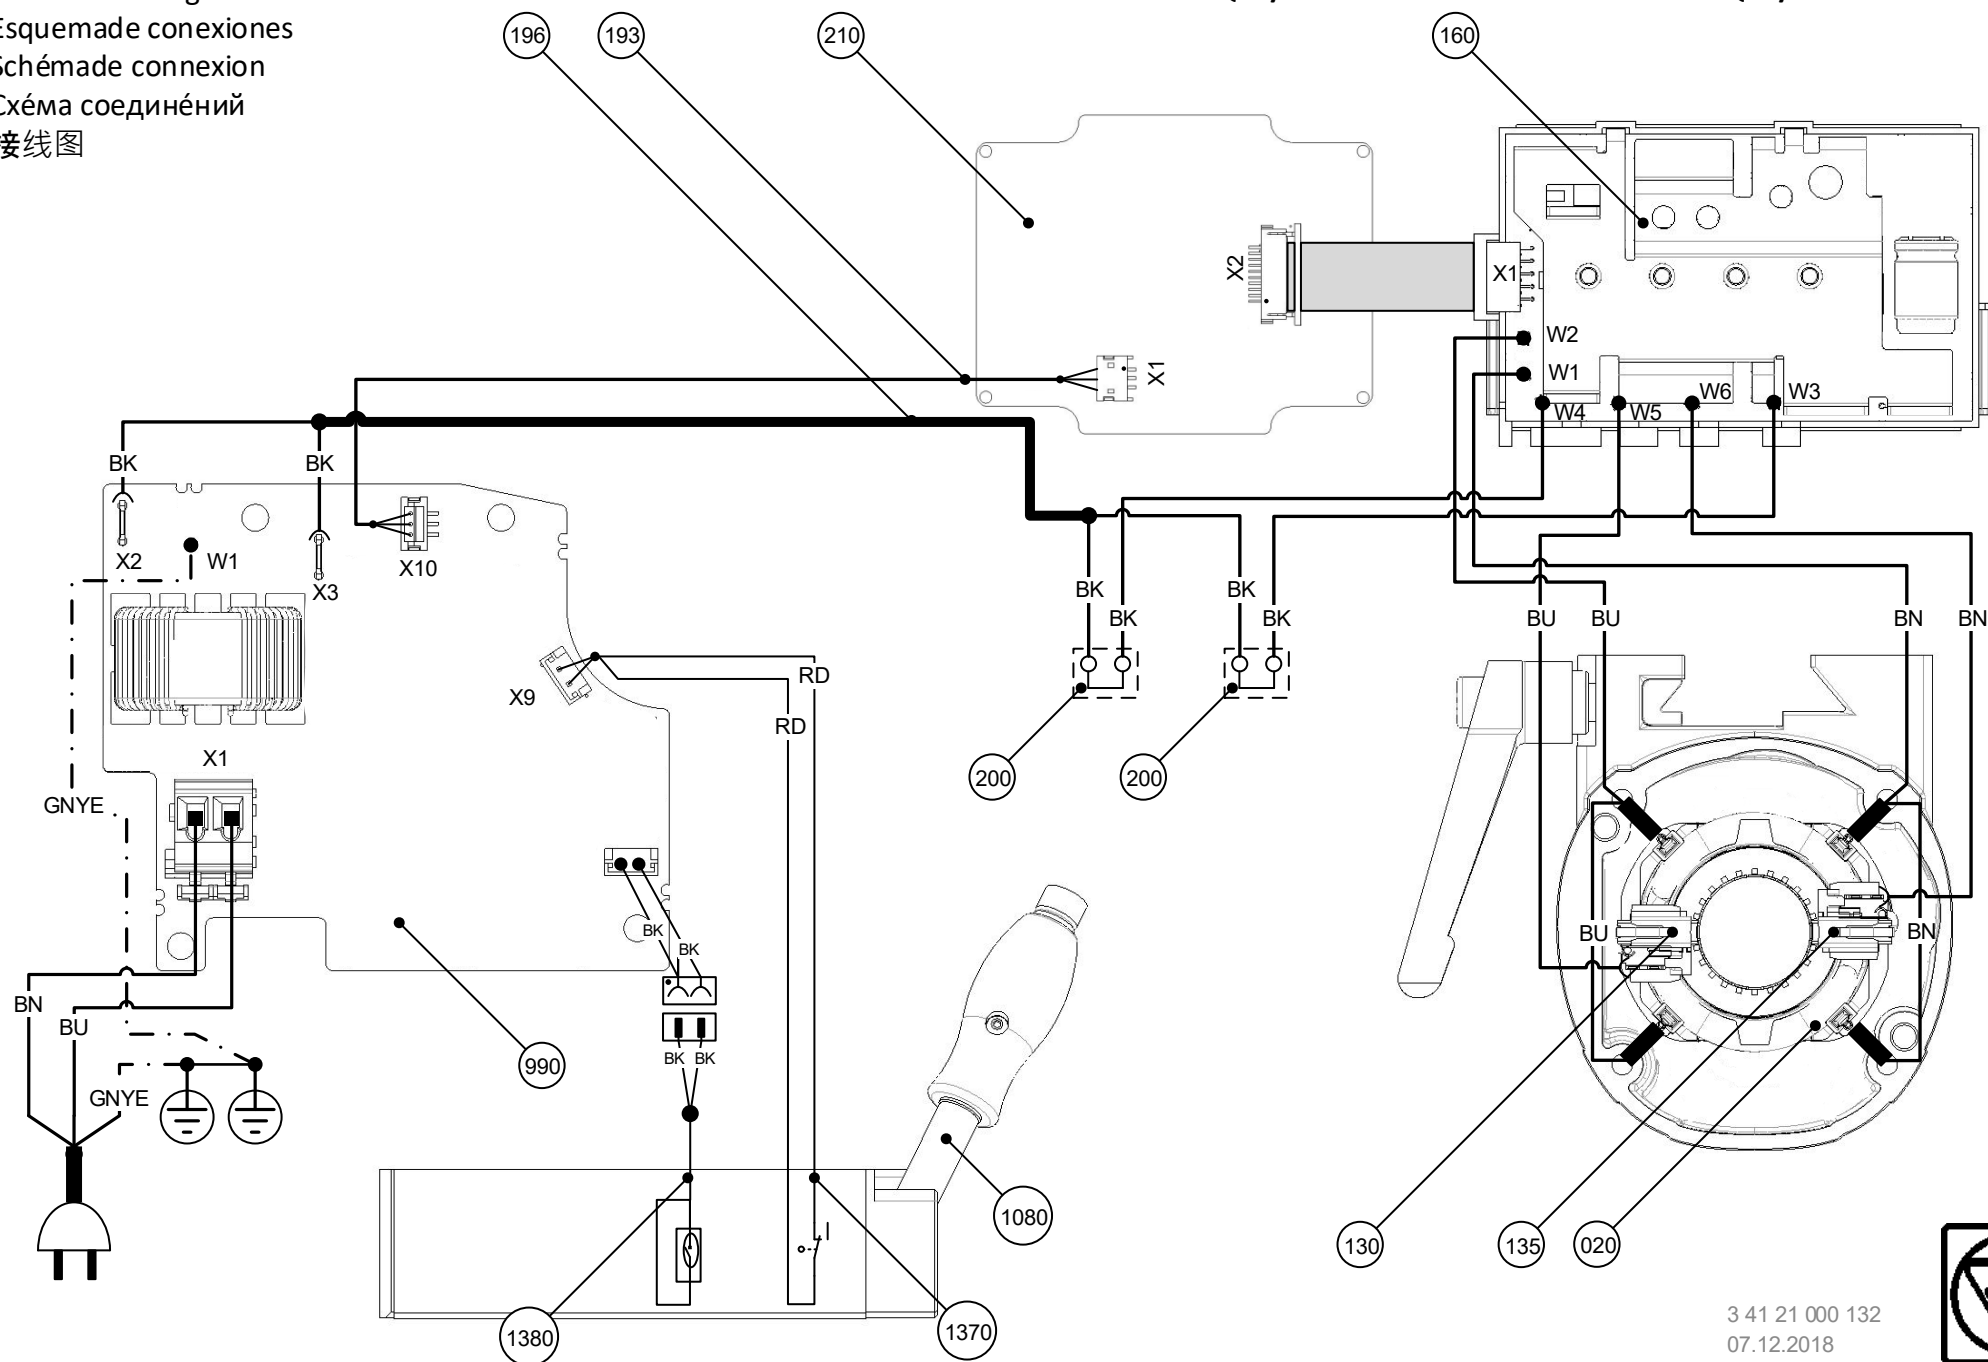

3 41 21 000 132
07.12.2018

