

Anschlussplan

Connection diagram


Esquema de conexiones

Schéma connexion

Схема соединений

接线图

7 27 032 – KBM80 / 110V – 230V

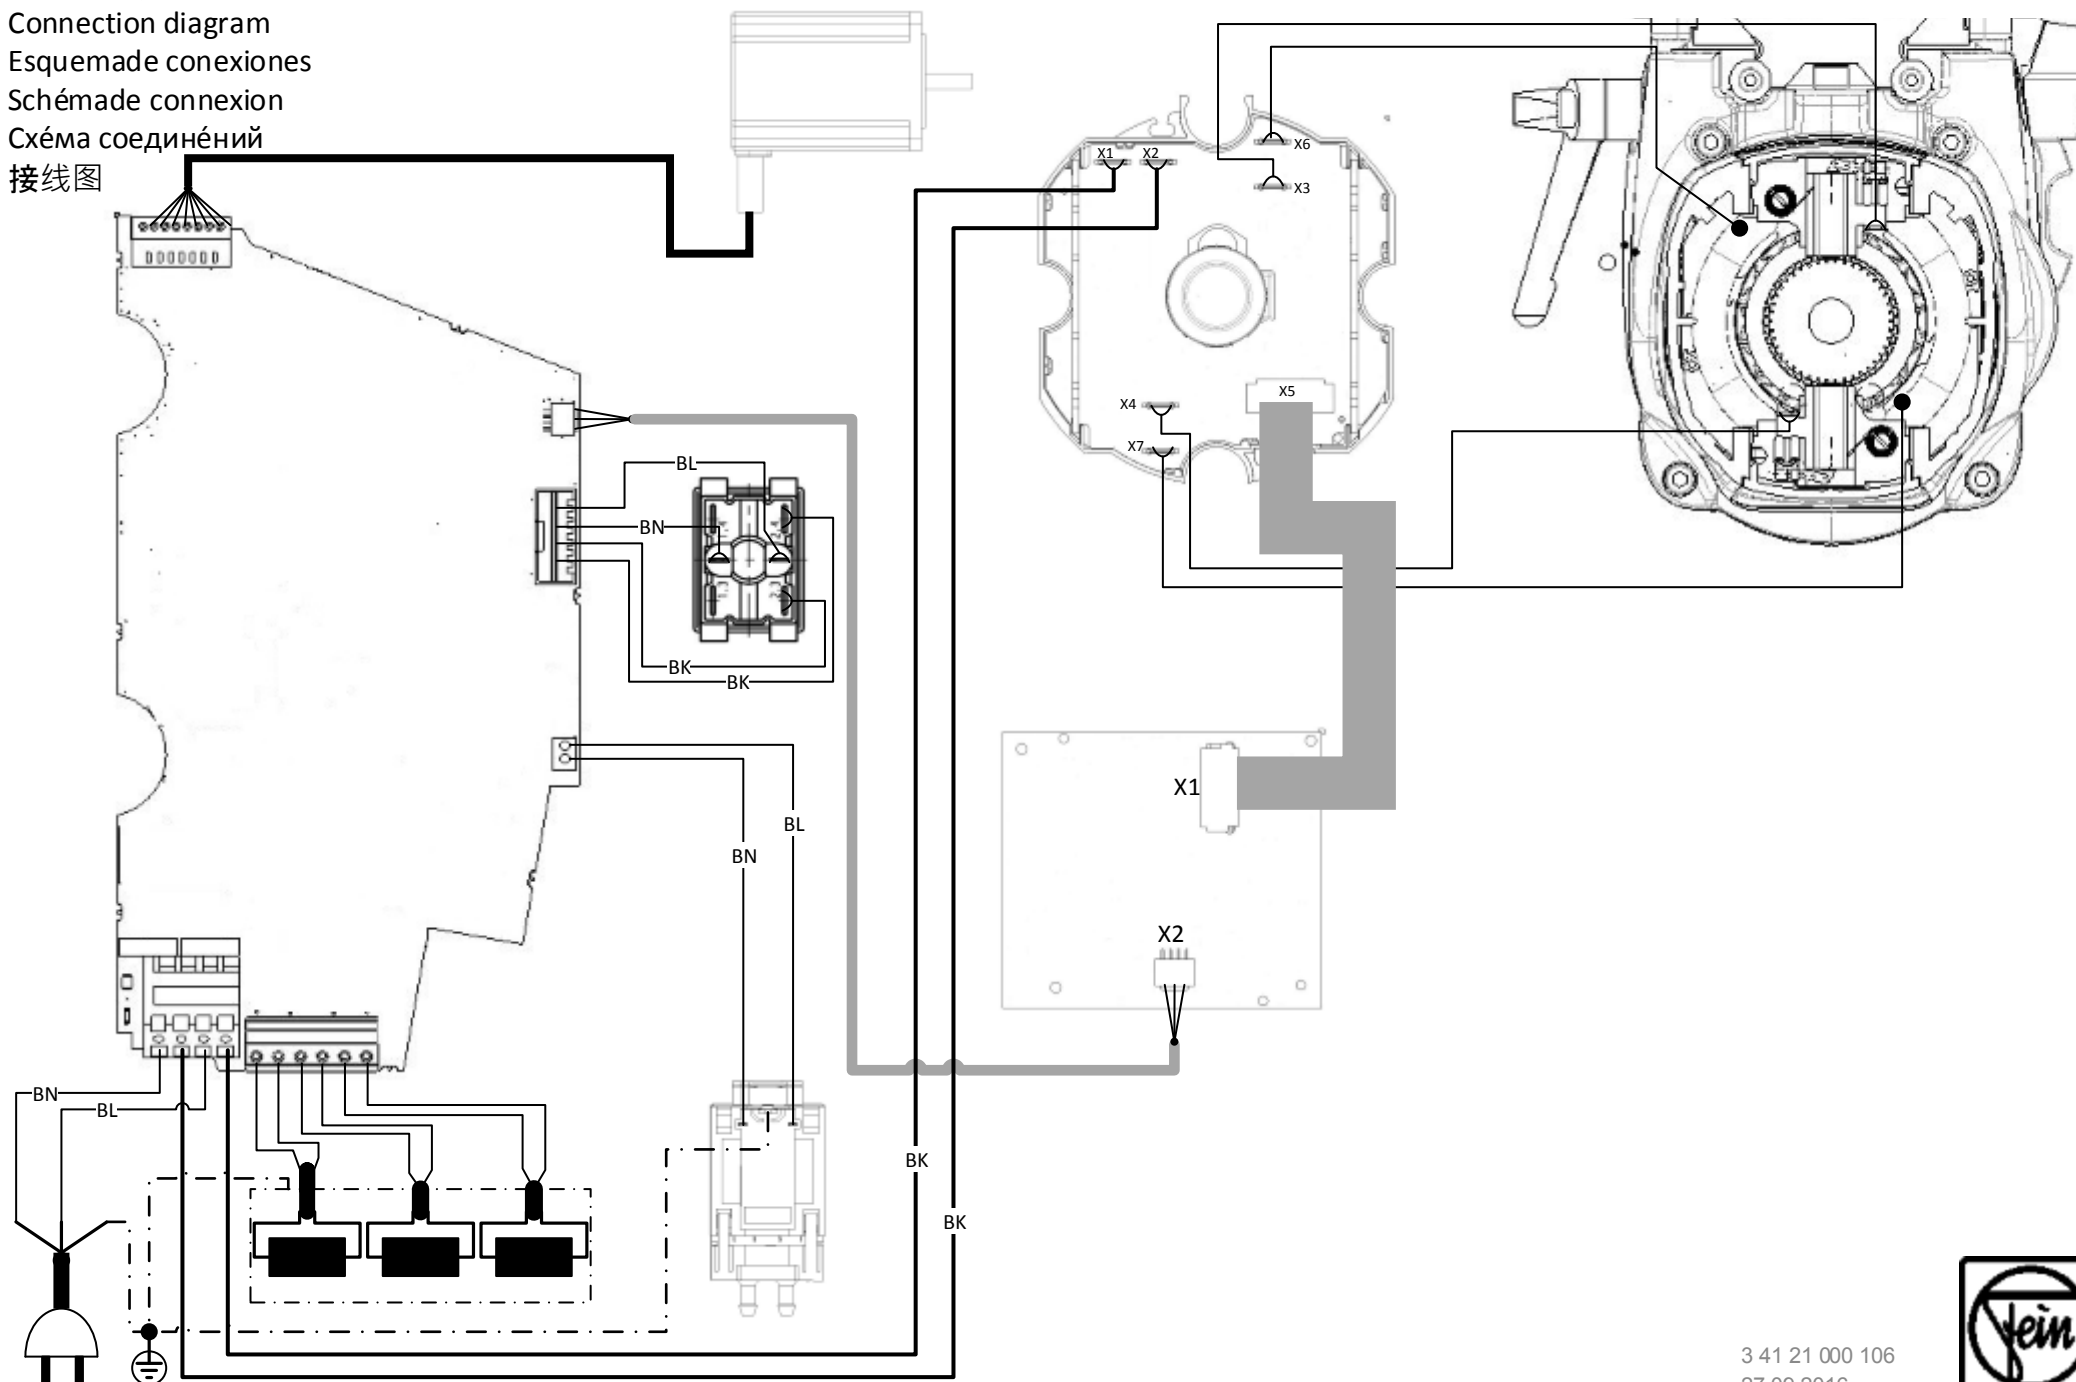

3 41 21 000 106
27.09.2016

