

Anschlussplan

Connection diagram

Esquemade conexiones


Schémade connexion

Схэма соединэний

接线图

7 270 42 – KBM50 AUTO / 220V 60Hz / 230V 50Hz

7 270 77 – KBM50 AUTO / 220V 60Hz / 230V 50Hz

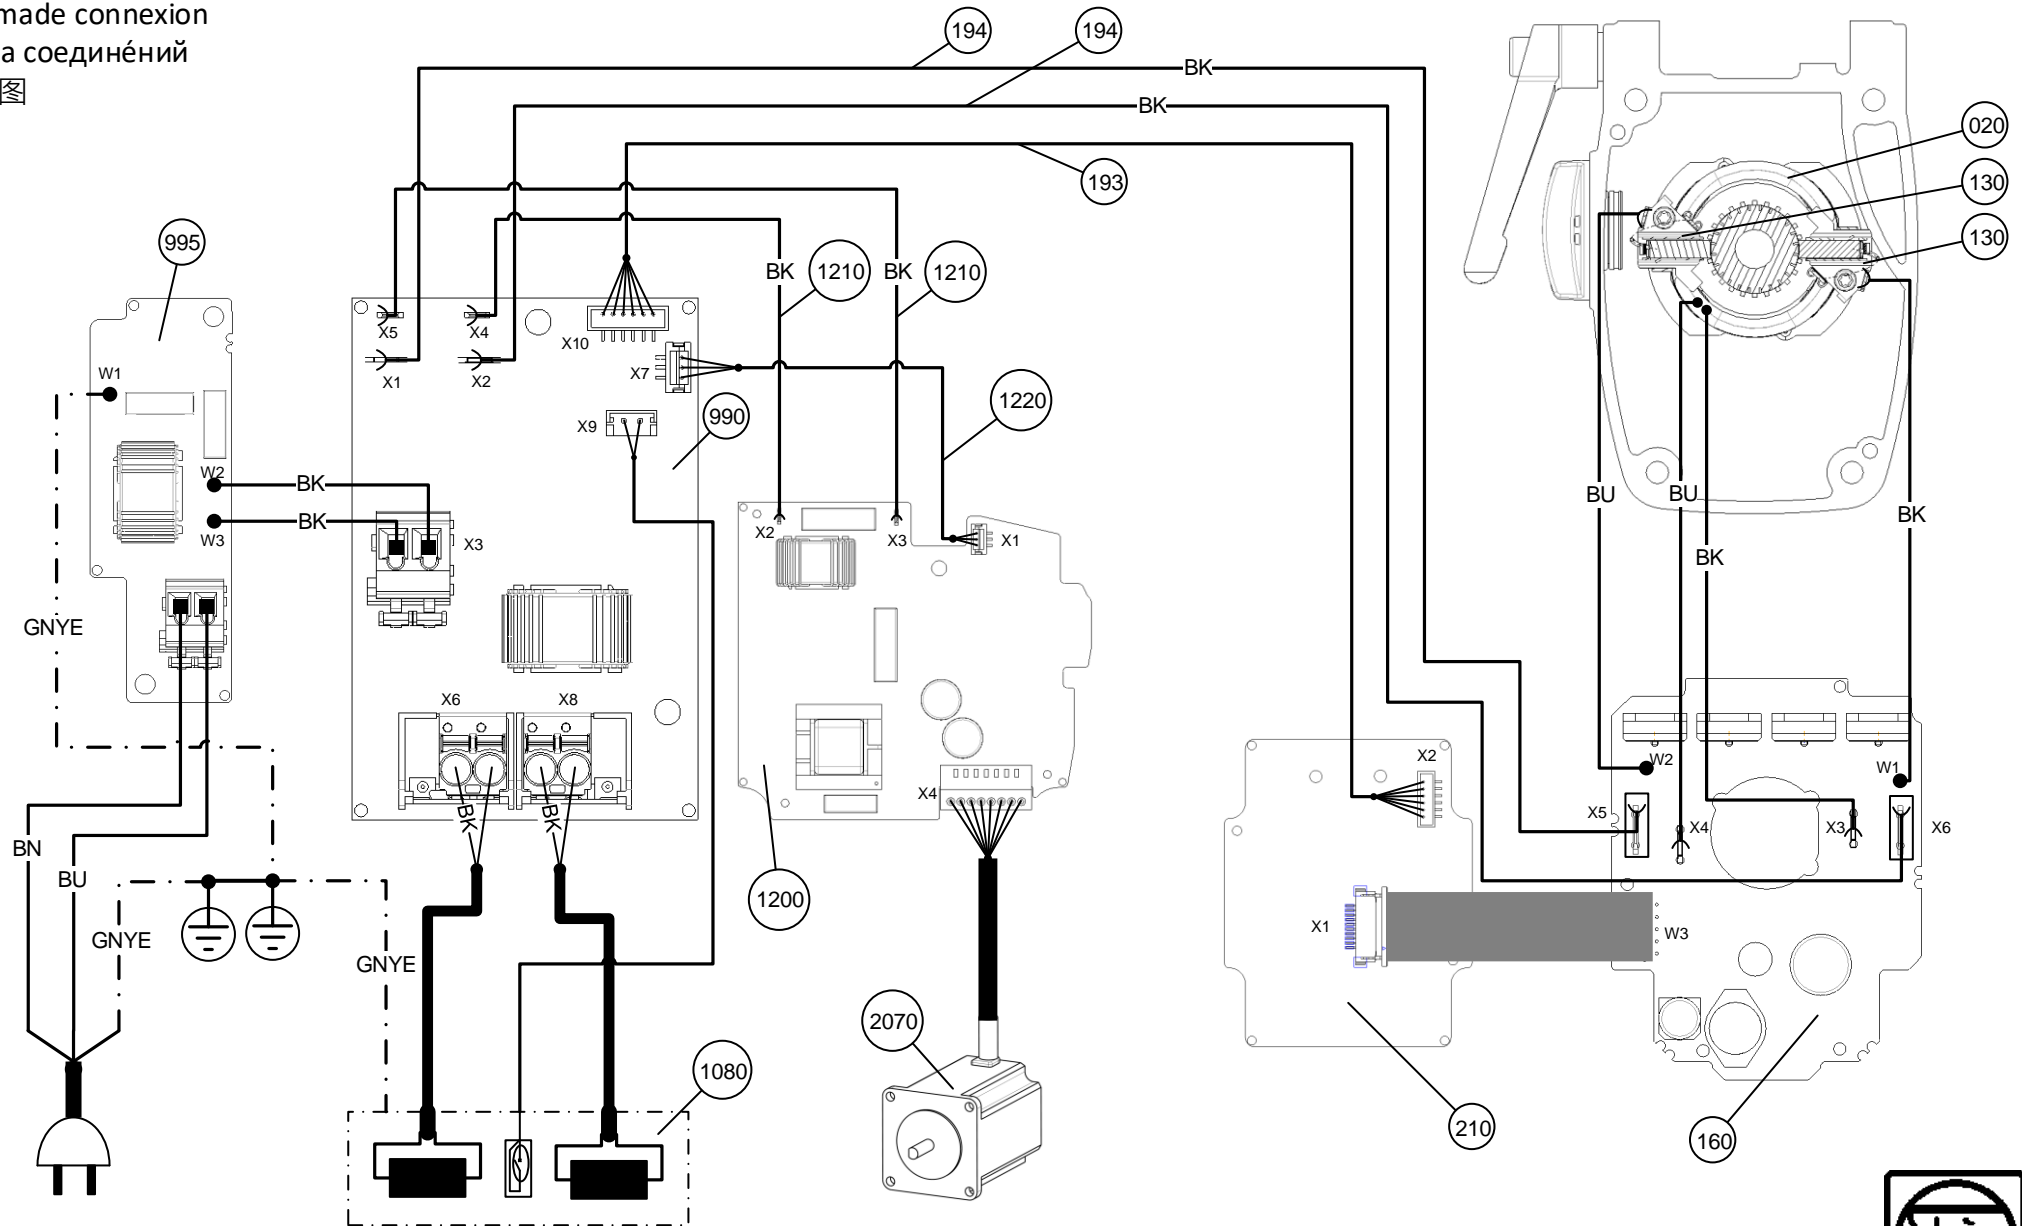

3 41 21 000 003
27.02.2019

