


Anschlussplan

Schémade connexion

接线图

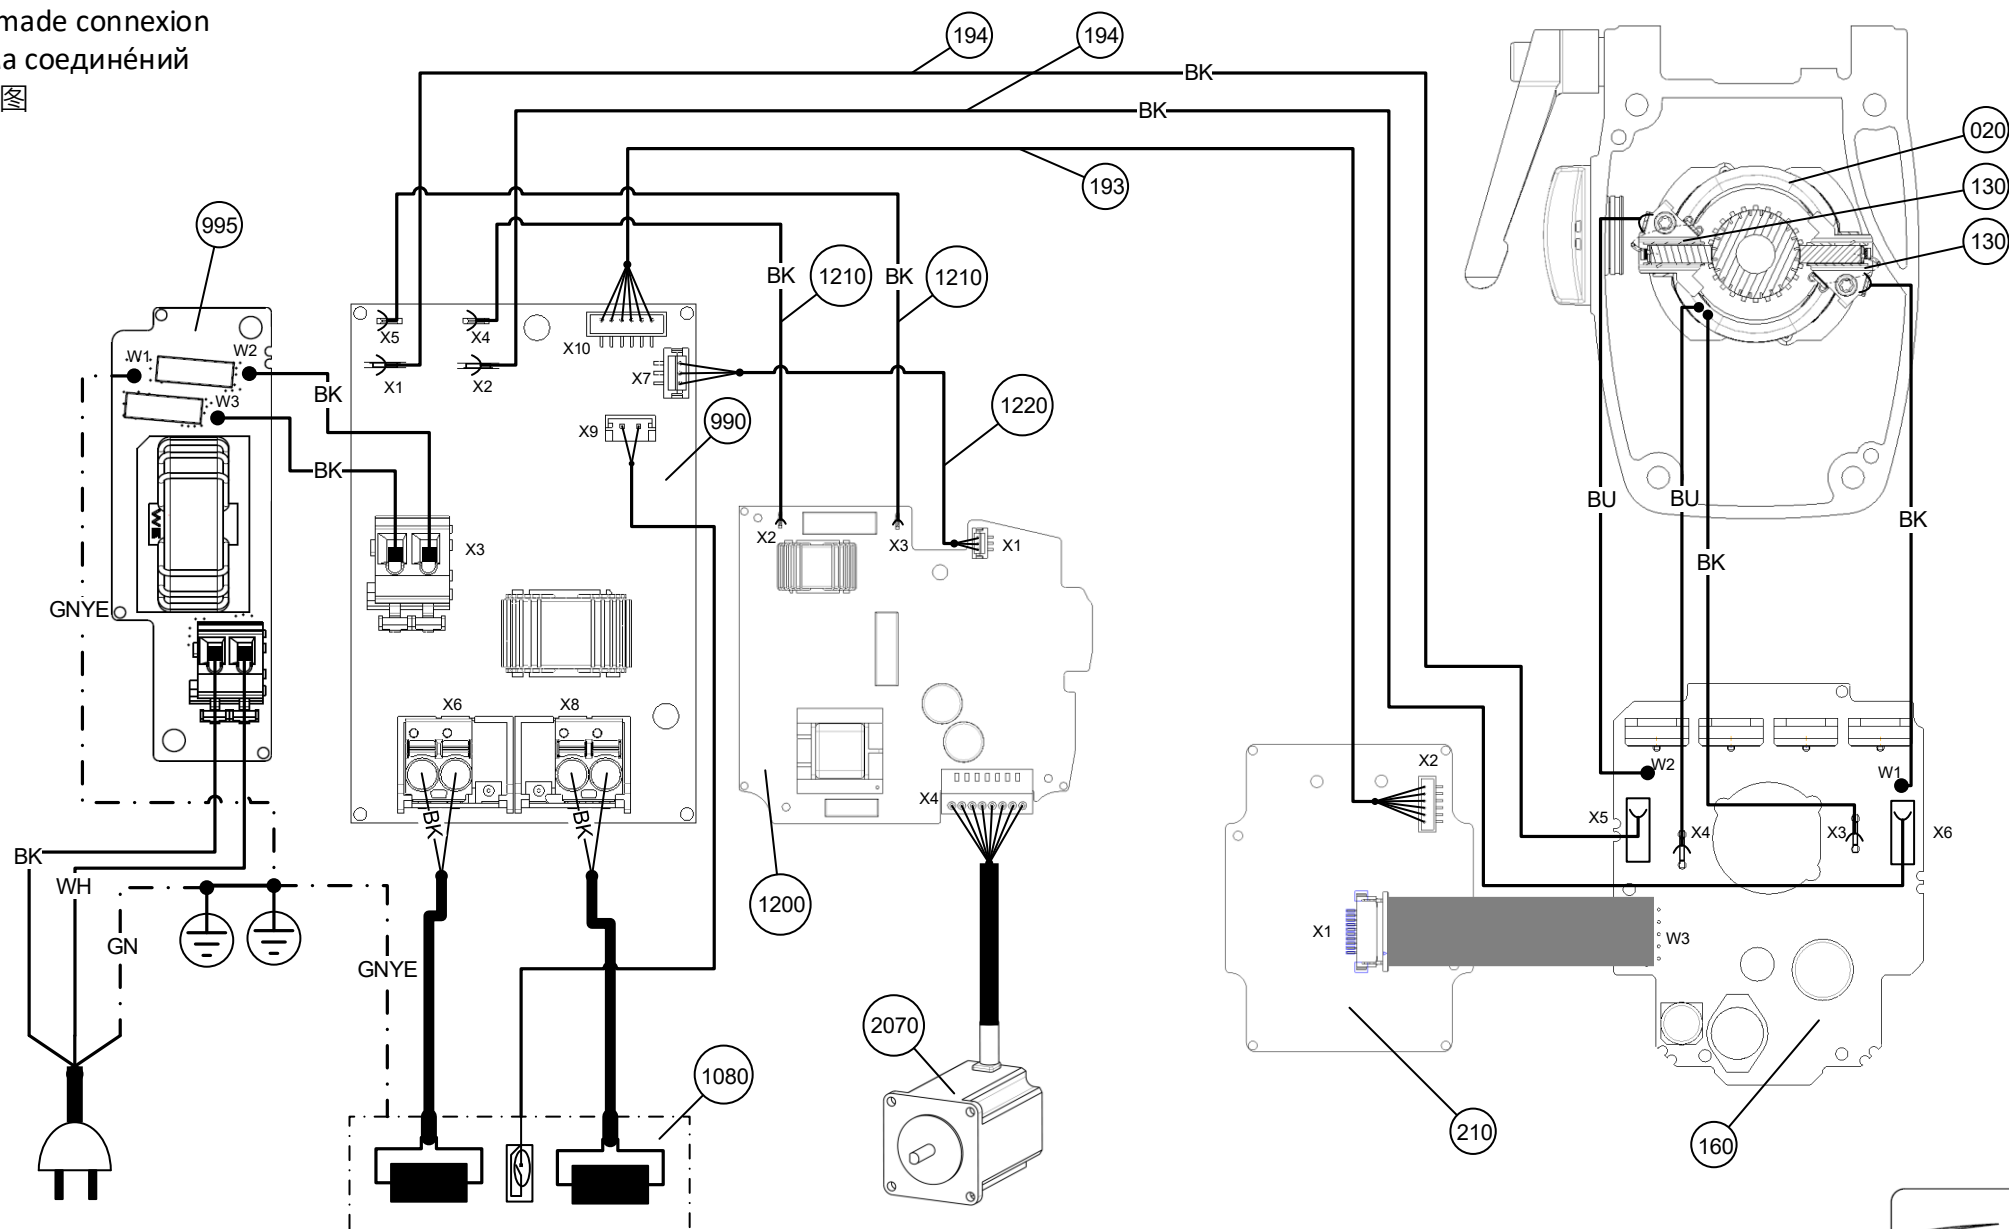

3 41 21 000 007
12/10/2020

