

Anschlussplan

Connection diagram


Esquemade conexiones

Schémade connexion

Схэма соединэний

接线图

7 209 38 – GWP / 230V 50Hz

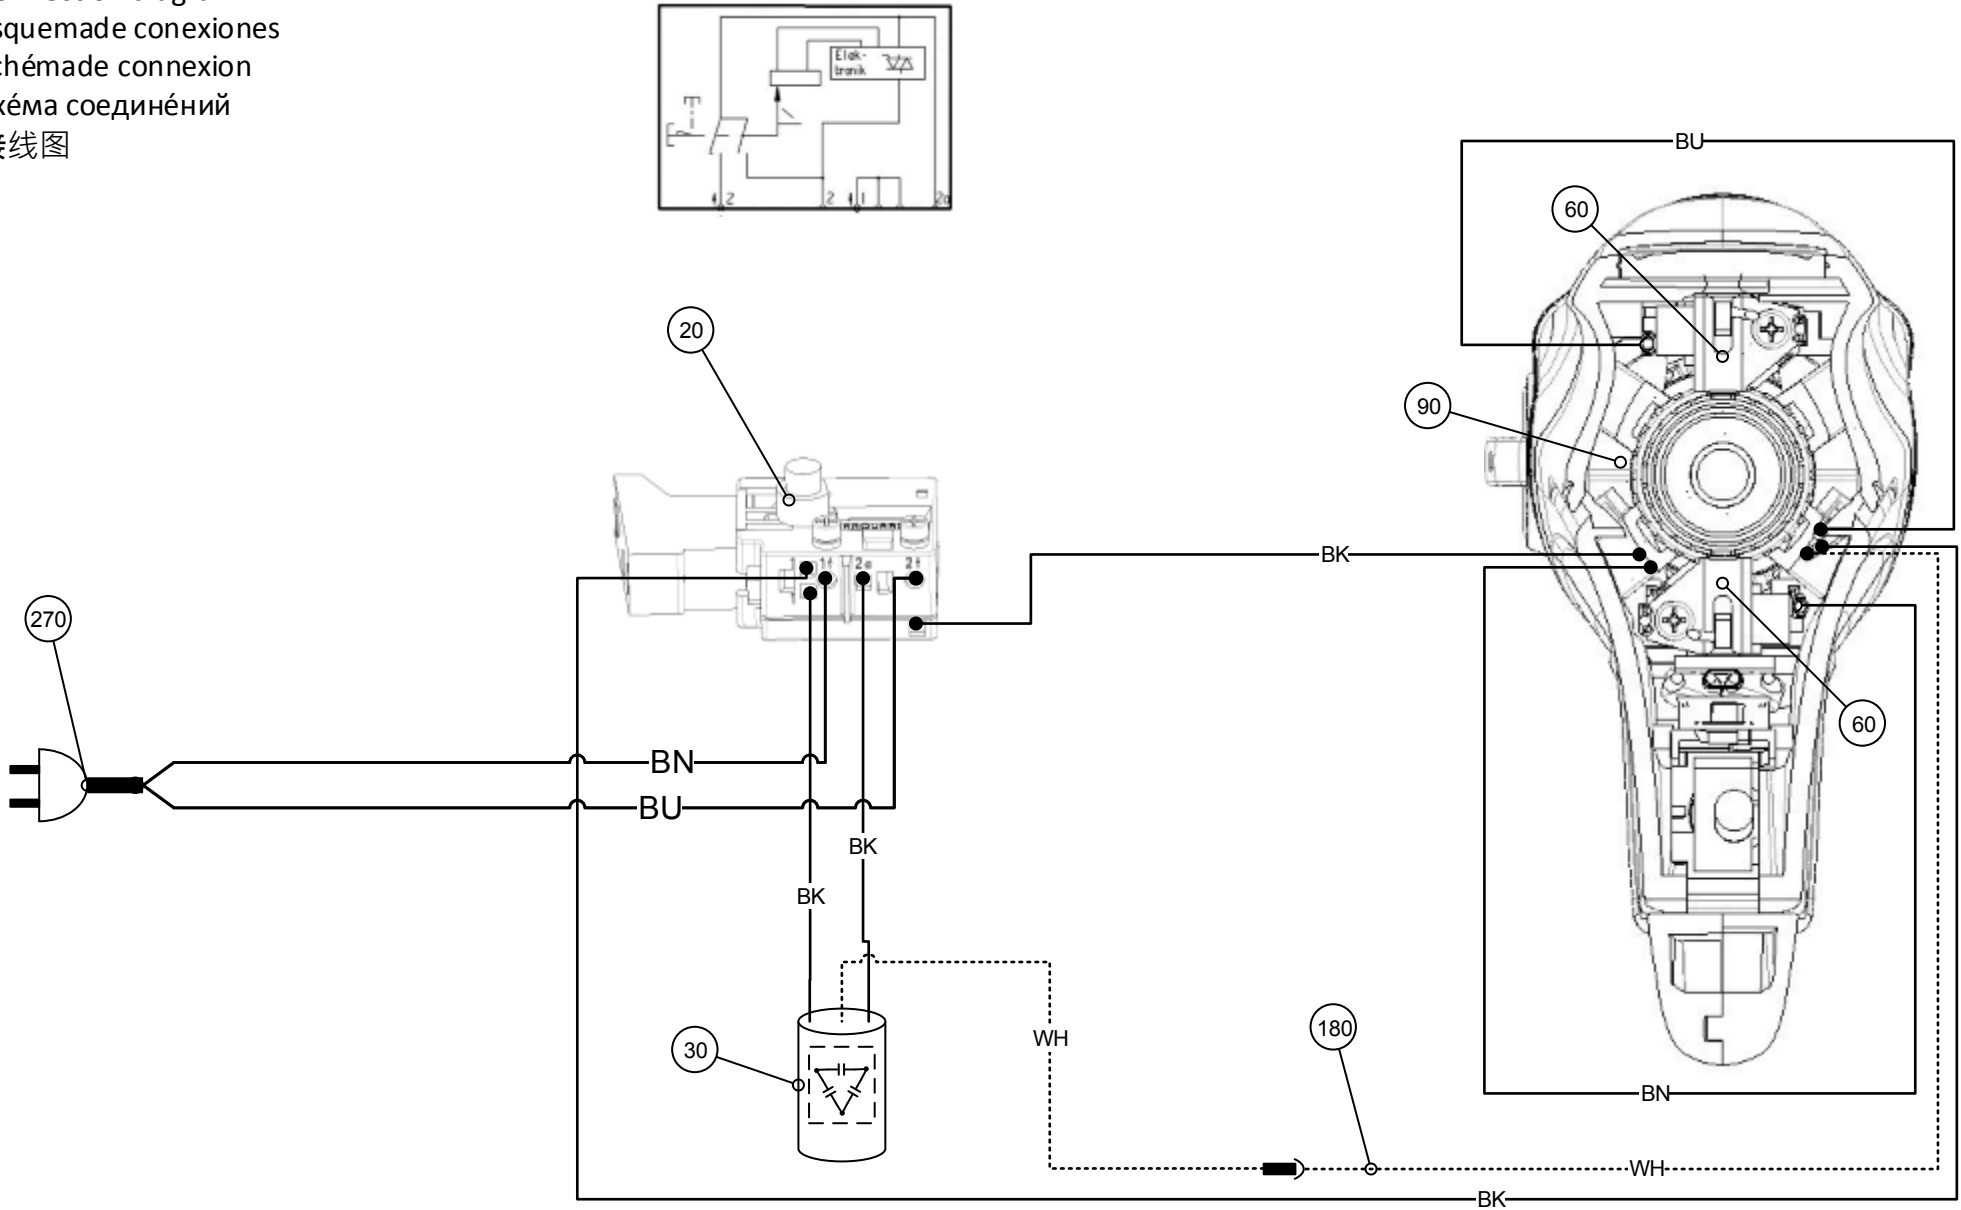

3 41 21 000 066
09.09.2015

