

Anschlussplan

Connection diagram

Esquemade conexiones


Schémade connexion

Схэма соединэний

接线图

9 03 18 – MBS 16 X / 230V 50Hz

9 03 19 – MBS 25 F / 230V 50Hz

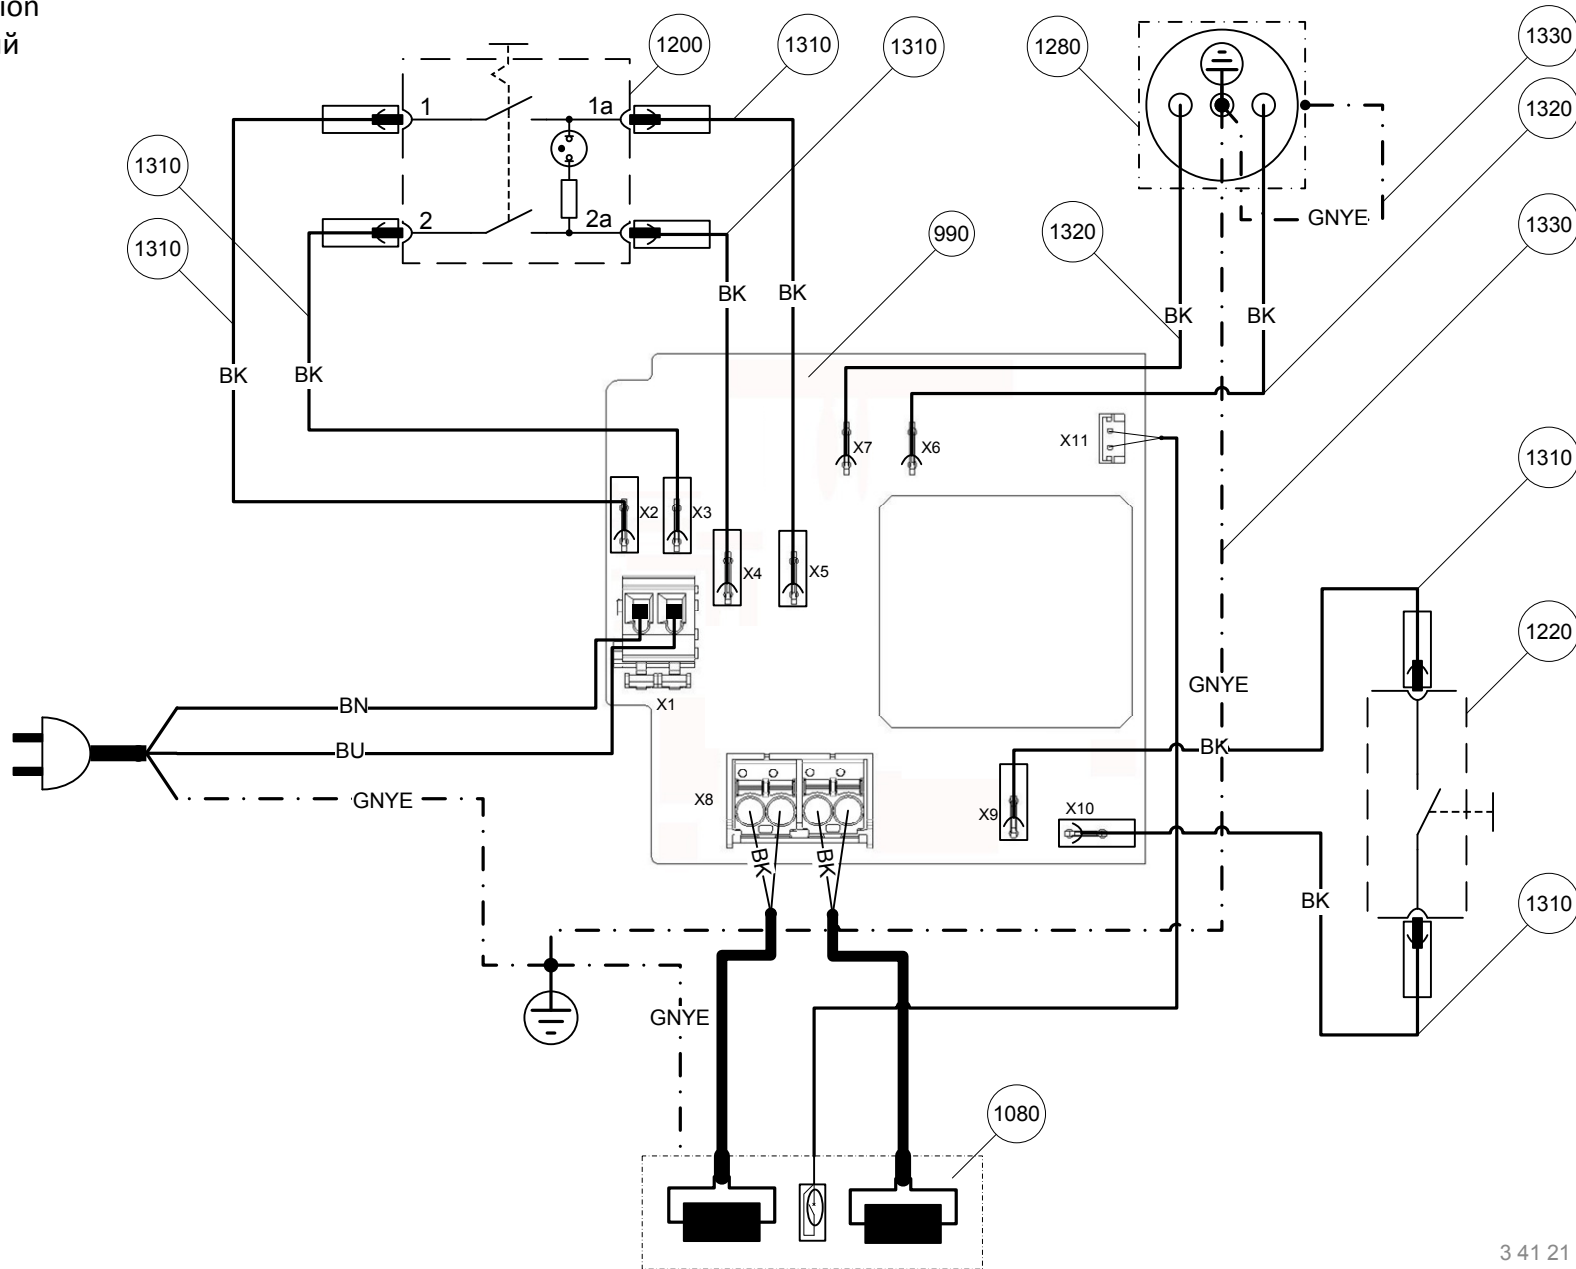

3 41 21 000 026
22.10.2013

