

Anschlussplan

Connection diagram



Esquemade conexiones

Schémade connexion

Схема соединений

接线图

7 209 38 – GWP / 120V 60Hz

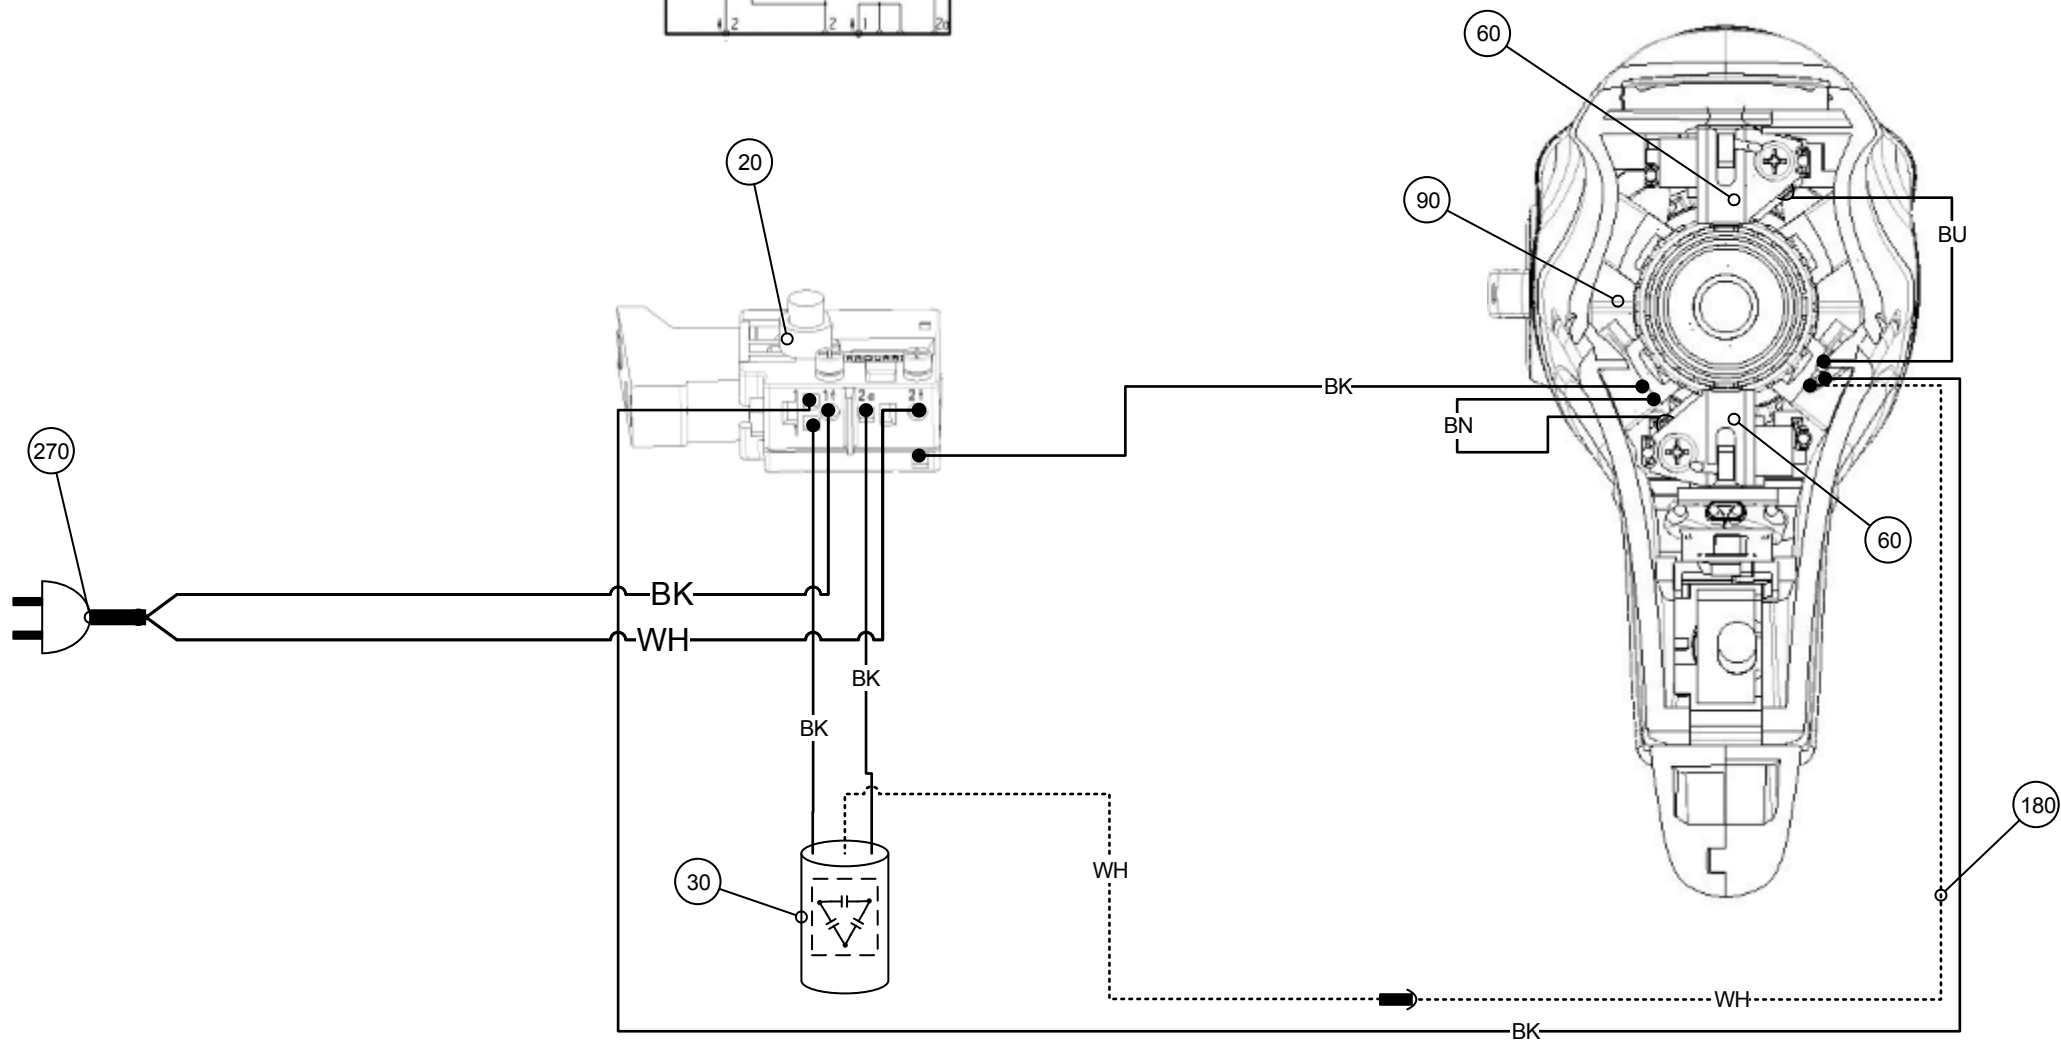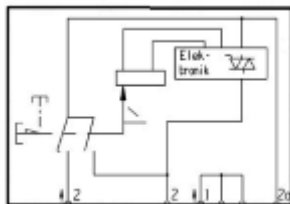

3 41 21 000 067
09.09.2015

