

Anschlussplan

Connection diagram


Esquema de conexiones

Schéma connexion

Схема соединений

接线图

7 115 08 – ASCD18-1000 / 18V

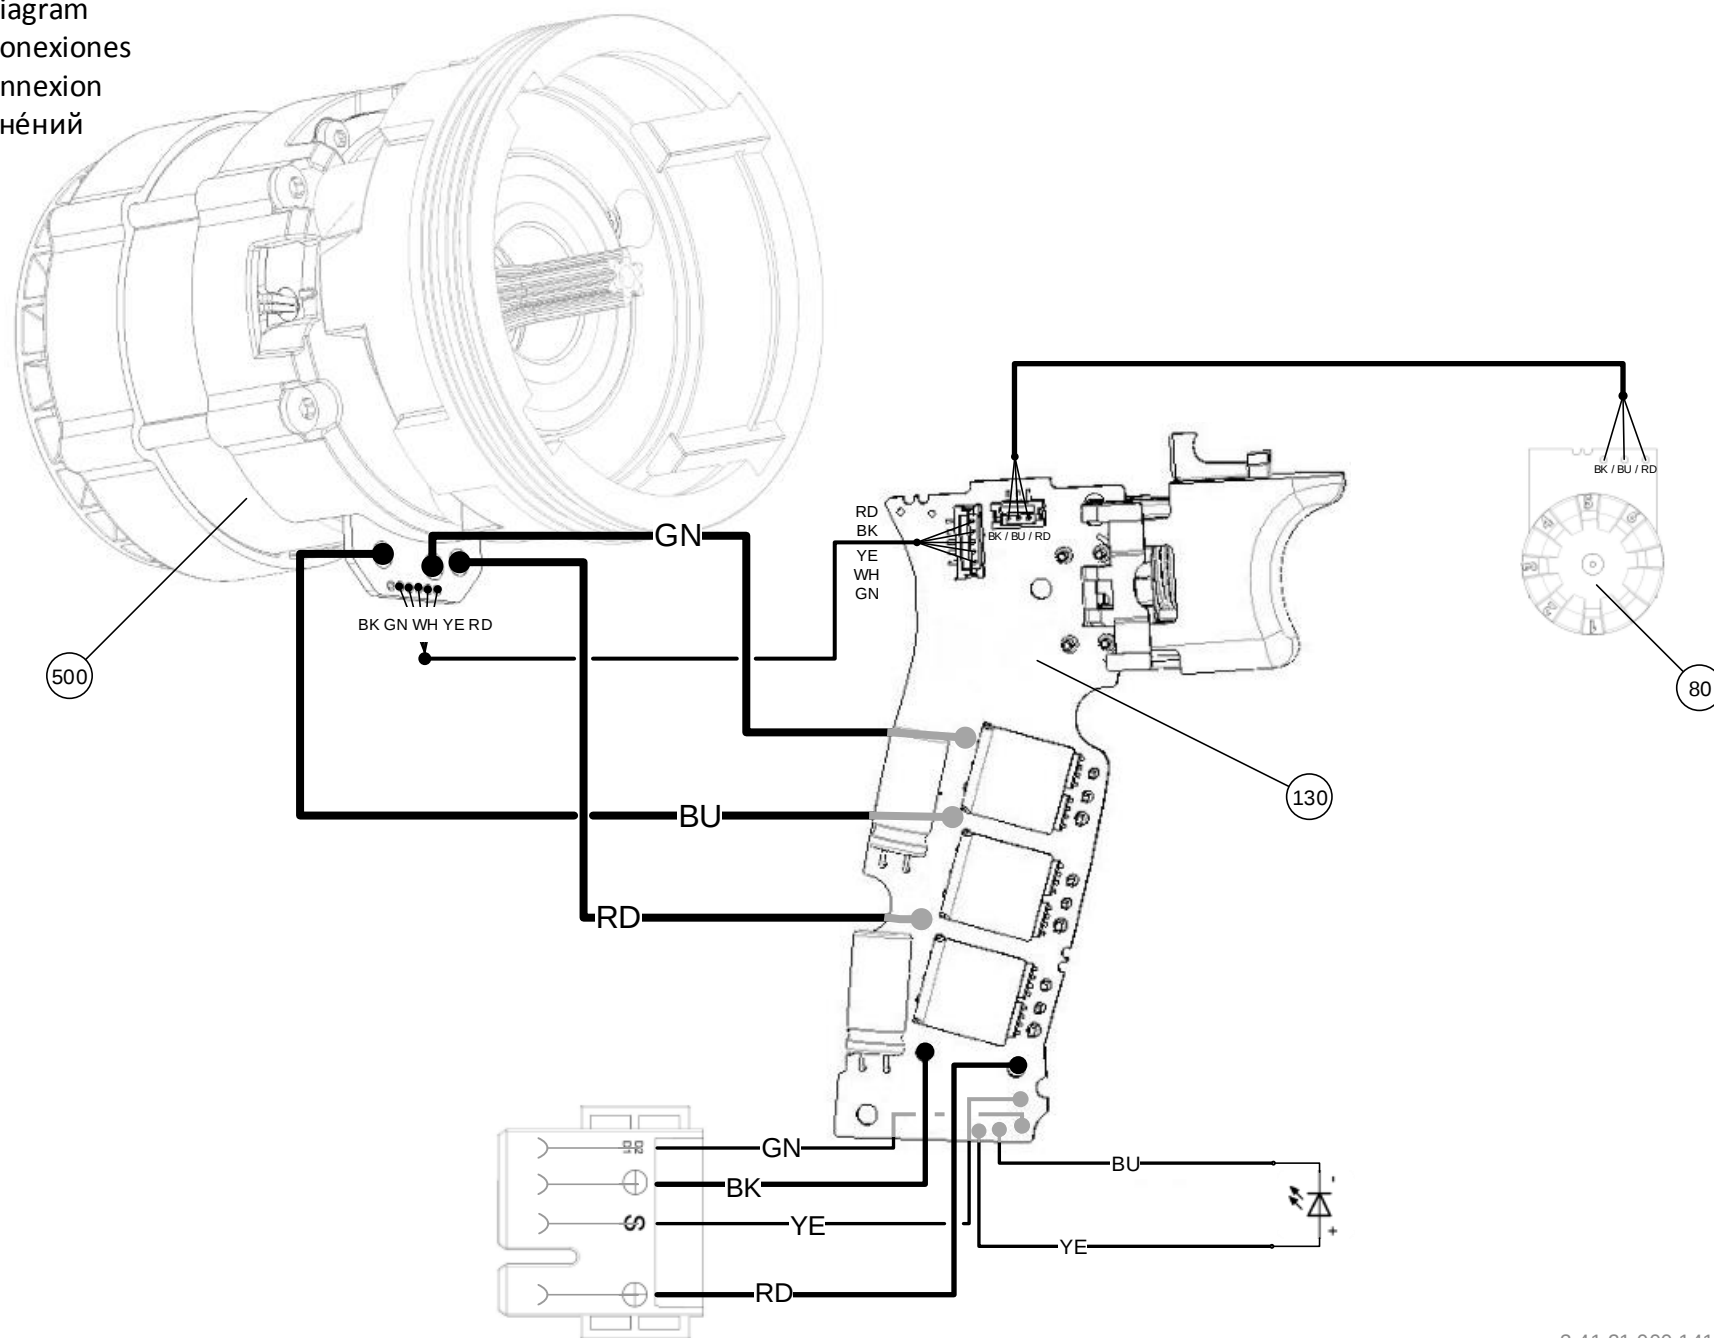

3 41 21 000 141
22.05.2019

