

Anschlussplan

Connection diagram

Esquemade conexiones


Schémade connexion

Схема соединений

接线图

7 222 59 – CG10-115PDEV / 120 60Hz

7 222 62 – CG13-150PDEV / 120 60Hz

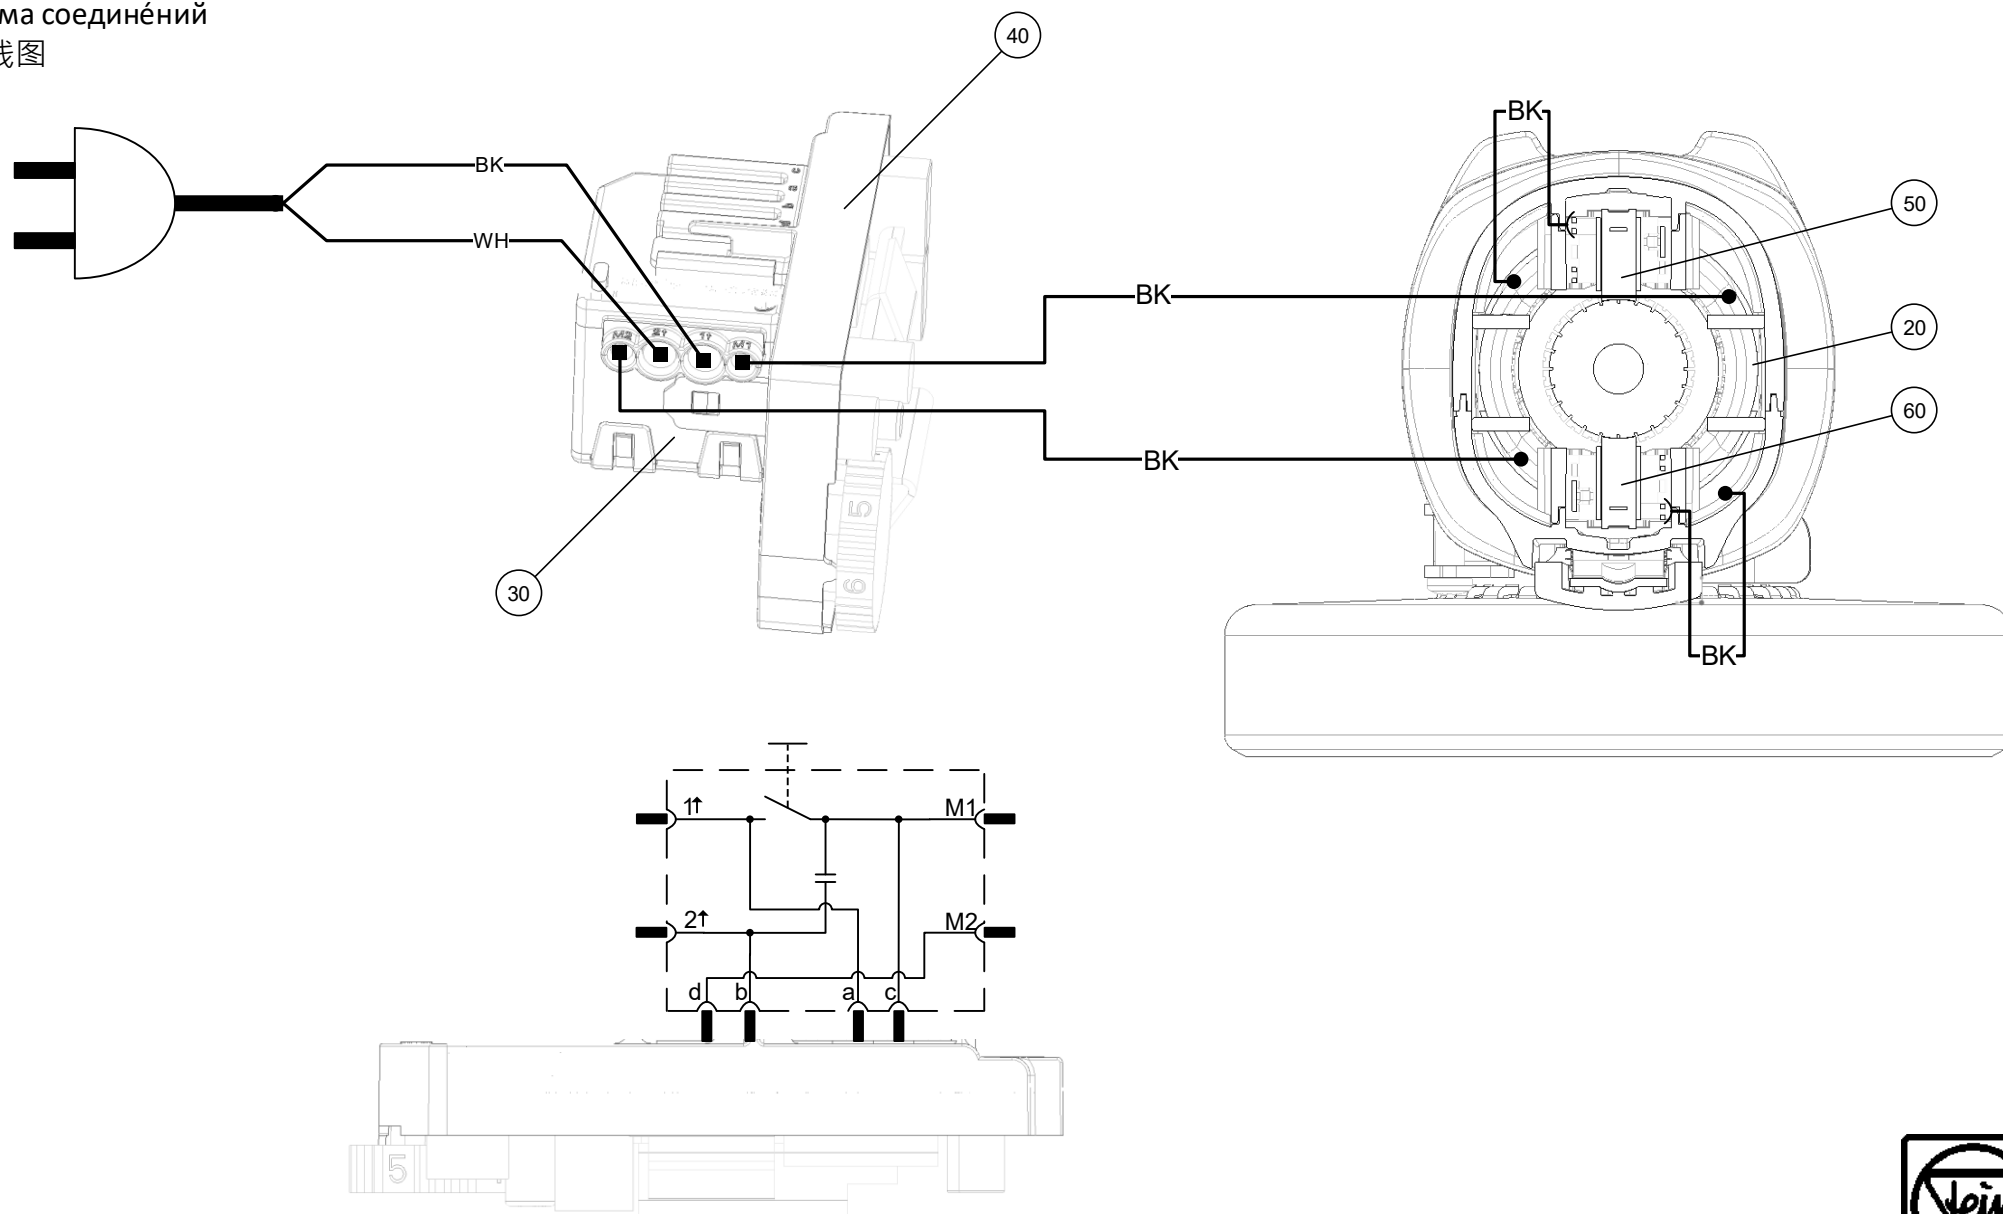

3 41 21 000 130
09.10.2018

